



JOB NO:	CLIENT:
ELEVATIONS #1	ADDRESS: 41 Kinross Crescent, Floreat WA
SCALE: 1:100	PERMIT AUTHORITY: Town of Cambridge

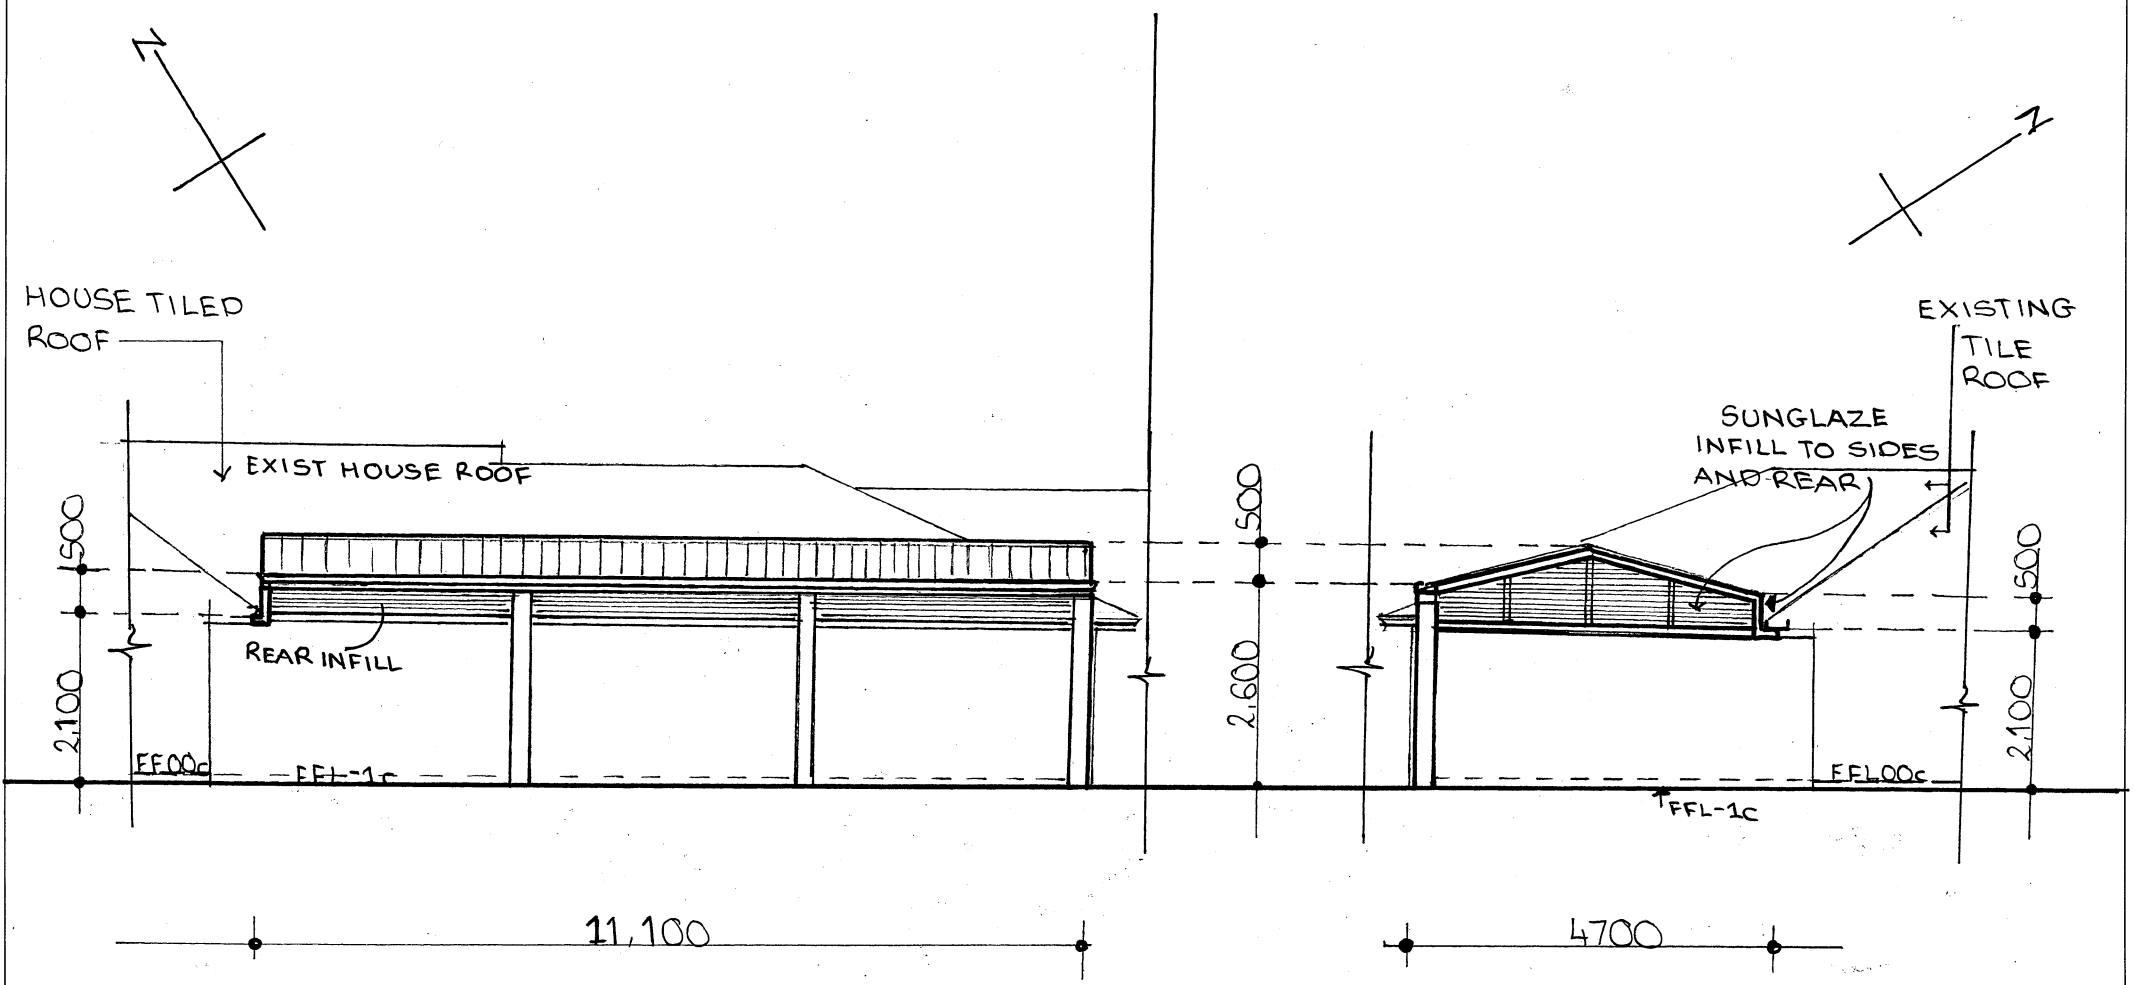

JOB NO:	CLIENT:
FLOOR PLAN:	ADDRESS: 41 Kinross Crescent, Floreat
SCALE: 1:100	PERMIT AUTHORITY: Town of Cambridge

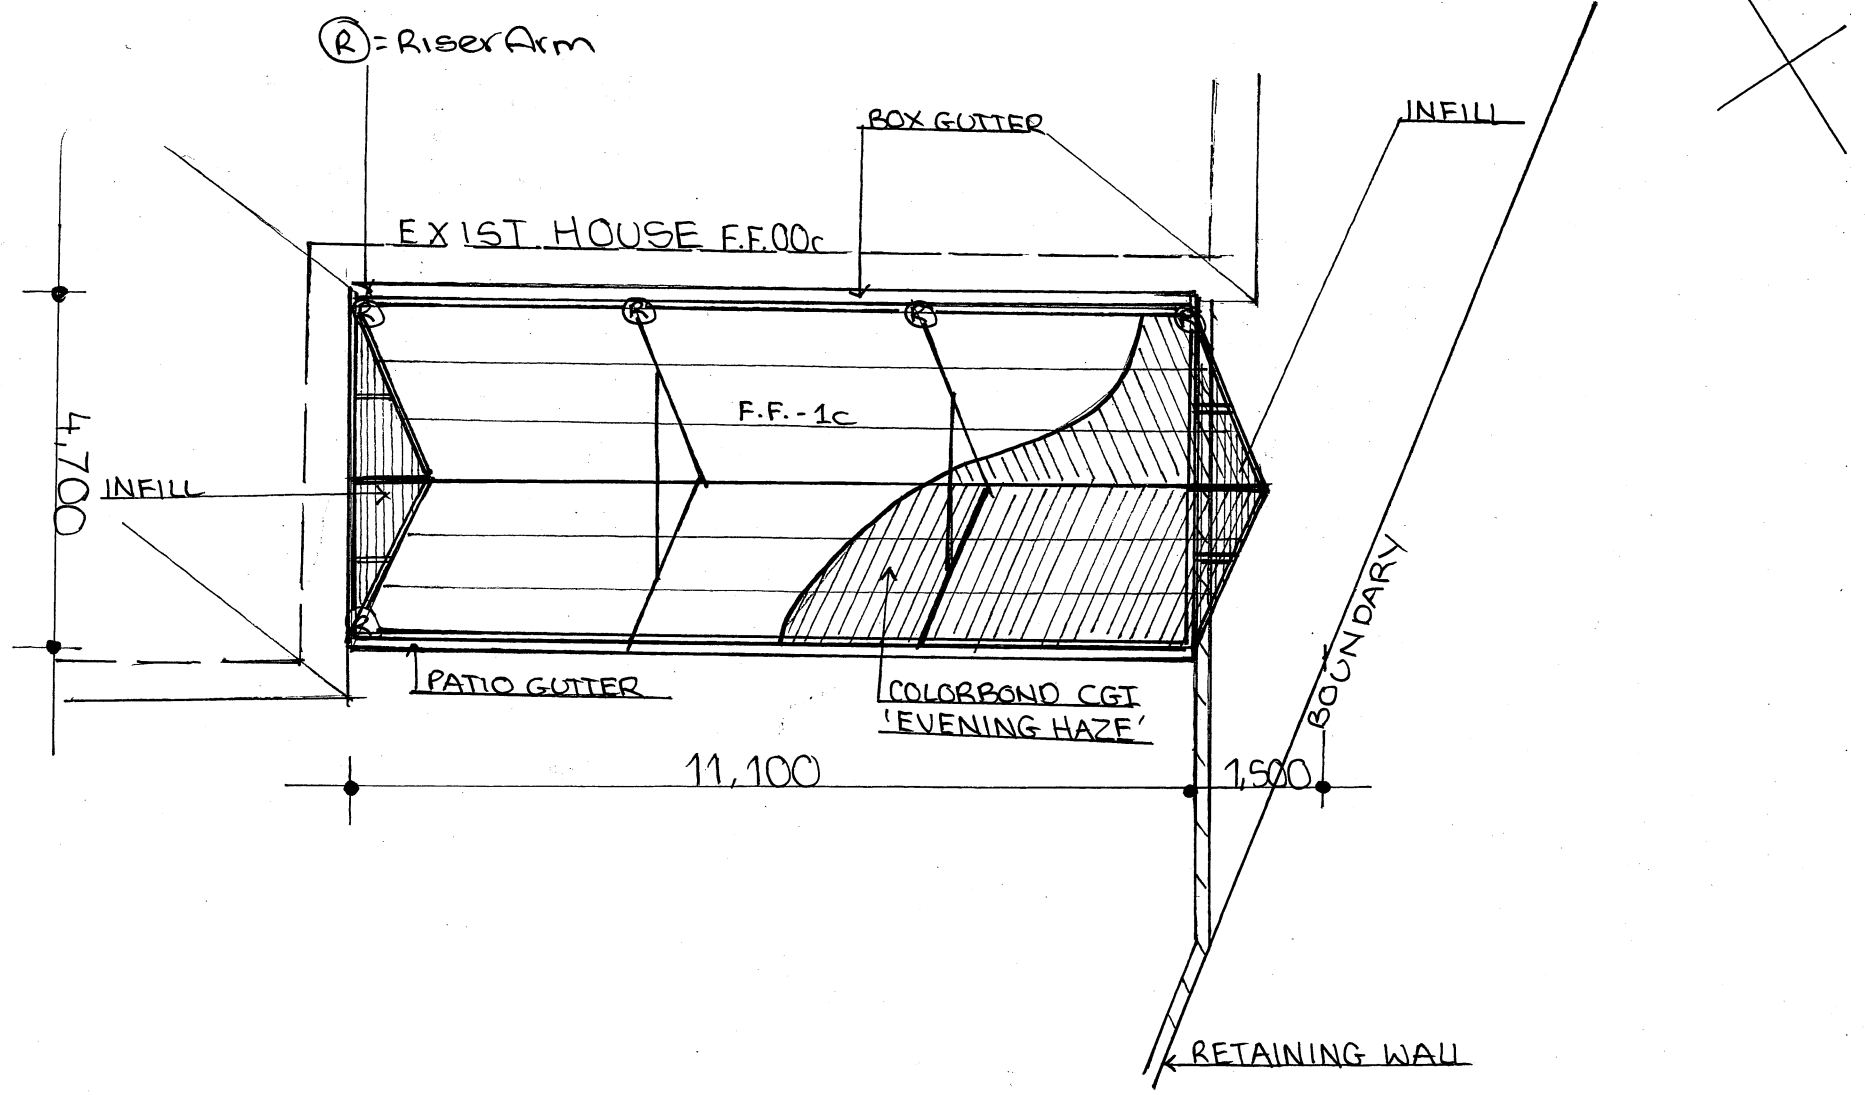

PROPOSED PATIO SITE PLAN

LOT 1098 (No 41) KINROSS CRESCENT, FLOREAT WA 6014

SCALE 1:300 A4

