
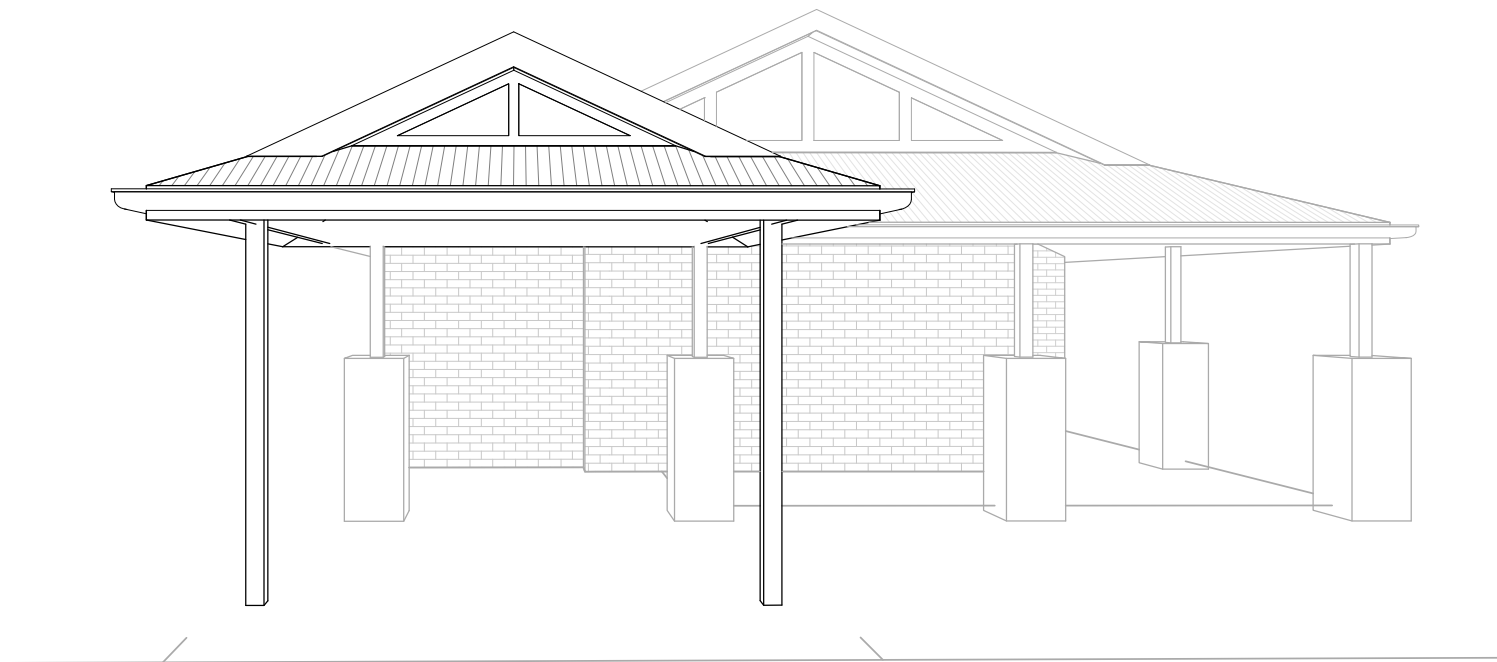


ARCHITECTURAL DRAWING LIST

Sheet	Name	Date
AD00	COVER PAGE	20/07/2020
AD01	SITE PLAN	20/07/2020
AD02	FLOOR PLAN & ELEVATION	20/07/2020
AD03	ELEVATIONS	20/07/2020

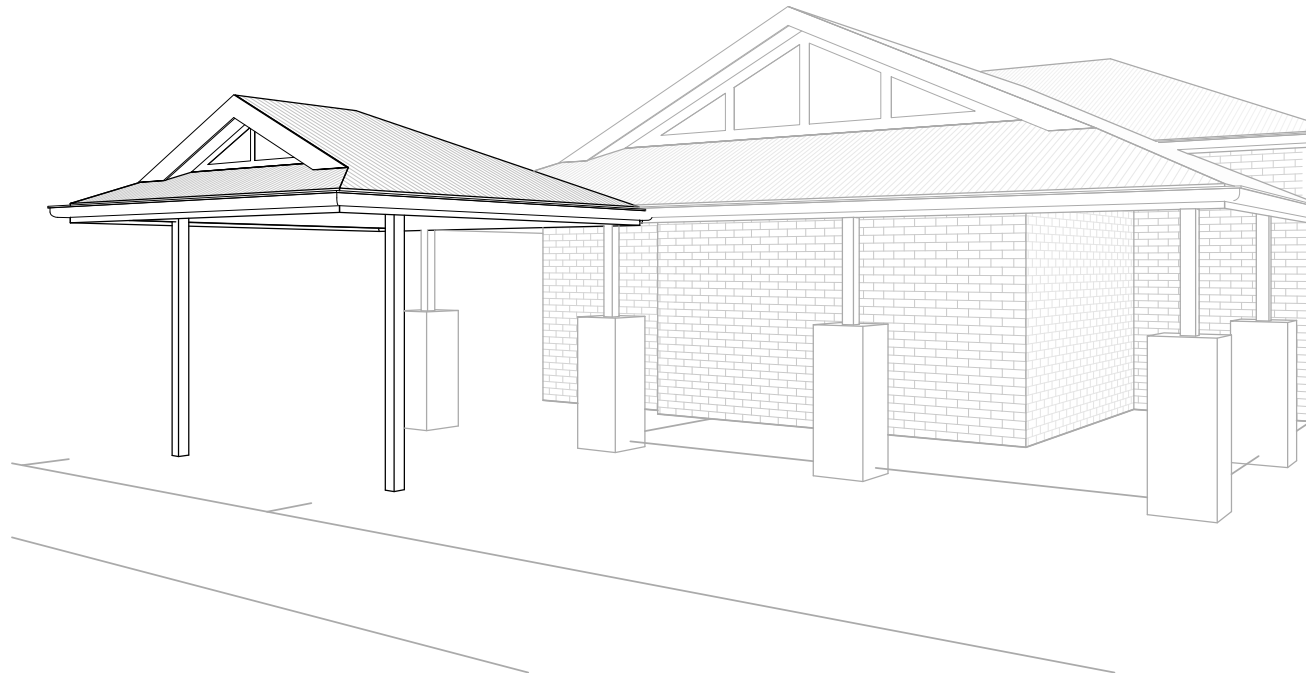

Drawing:
AD00 - COVER PAGE

Scale:
Address:

88 Kimberley Street
West Leaderville

ISSUED 20/07/2020

PAVING



EXTENT OF PAVING SHOWN INDICATIVE ONLY; PAVING TO BE CONFIRMED PRIOR TO COMMENCEMENT TO WORKS

PRELAY

ALL PLUMBING, ELECTRICAL, STORMWATER AND IRRIGATION CONDUITS TO BE INSTALLED PRIOR TO POURING CONCRETE OR LAYING PAVING

TIMBER MEMBERS

ALL TIMBER MEMBERS TO BE TERMITE TREATED

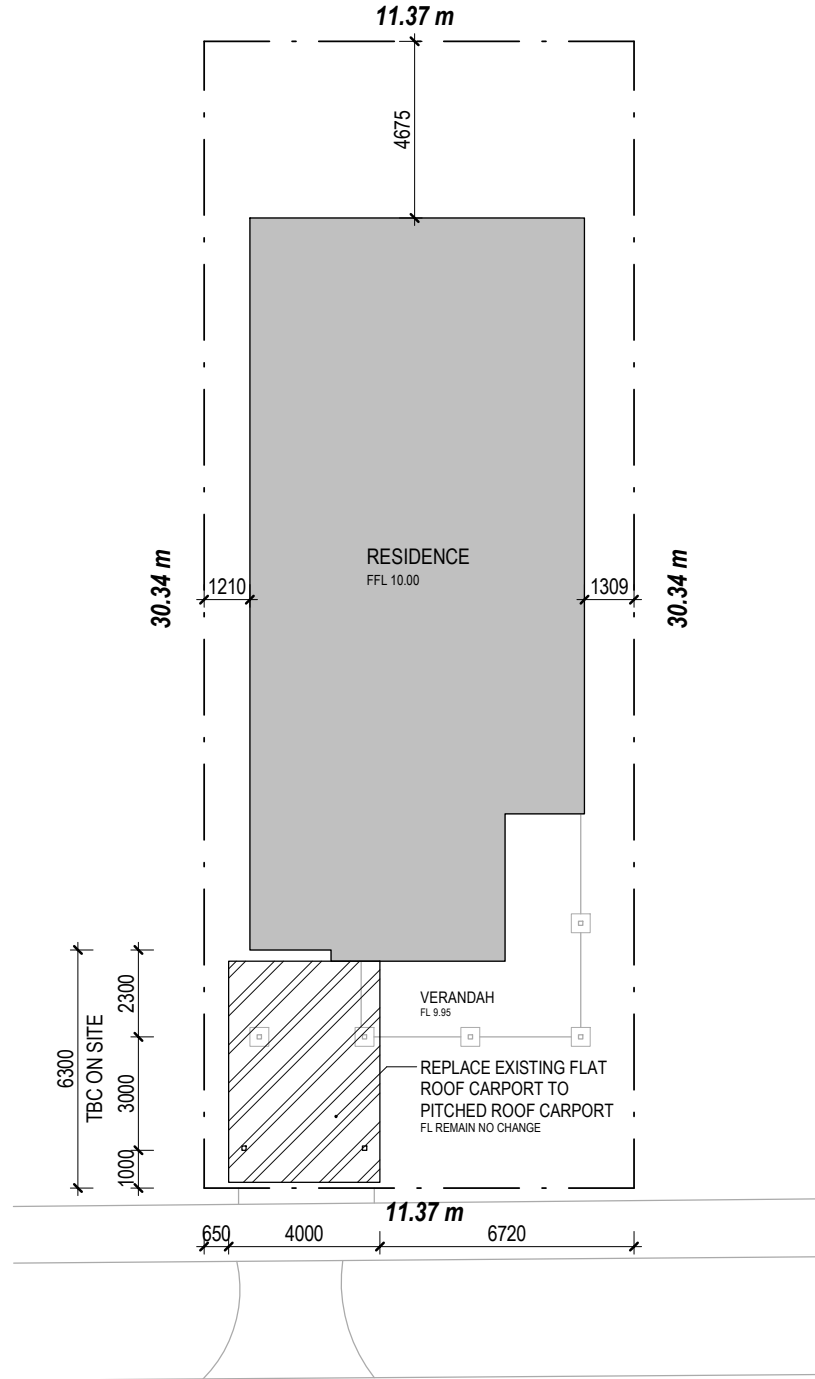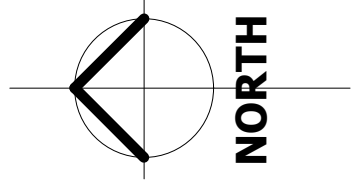


KIMBERLEY STREET

SITE PLAN

SCALE 1 : 200


Drawing:
AD01 - SITE PLAN
Scale: 1 : 200
Address:
88 Kimberley Street
West Leaderville

ISSUED 20/07/2020

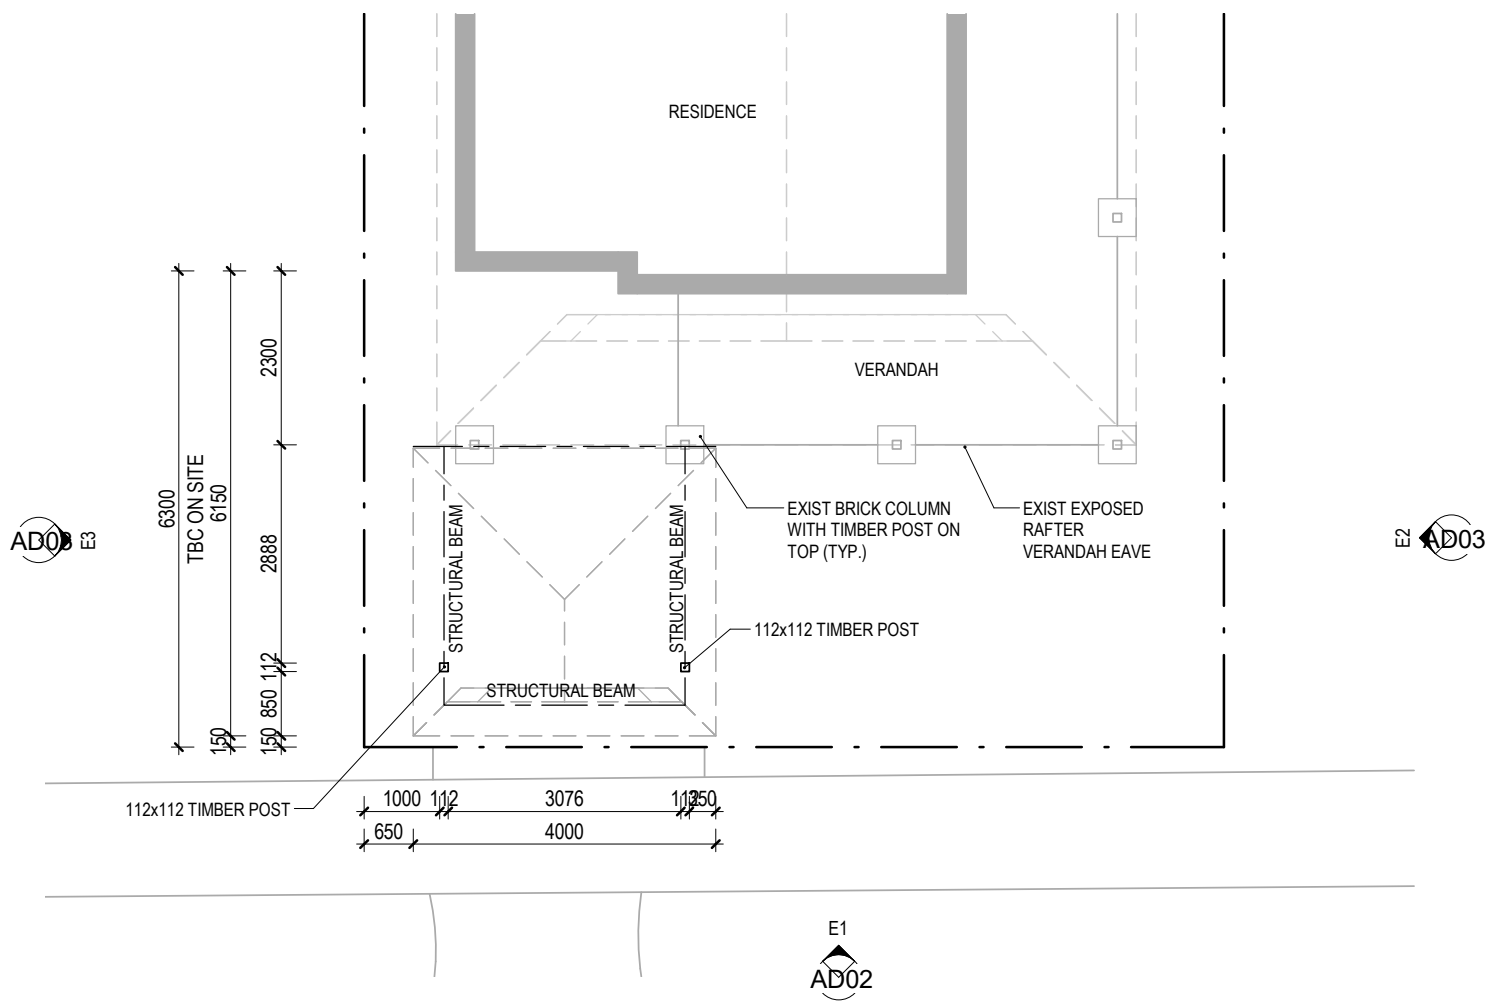

FLOOR PLAN

SCALE 1:100

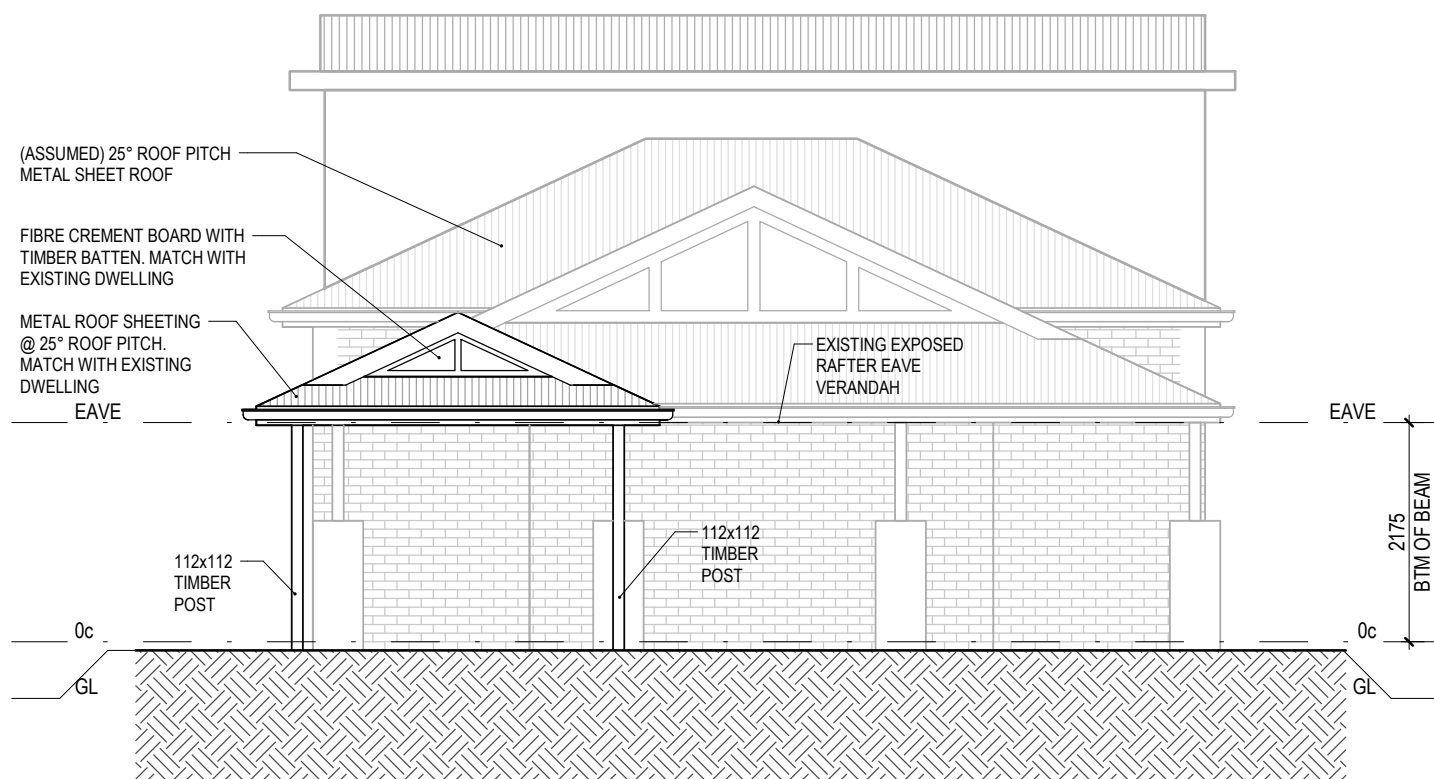

E1

SCALE 1:75

Drawing:
AD02 - FLOOR PLAN & ELEVATION


Scale: As indicated

Address:


88 Kimberley Street

West Leederville

ISSUED 20/07/2020

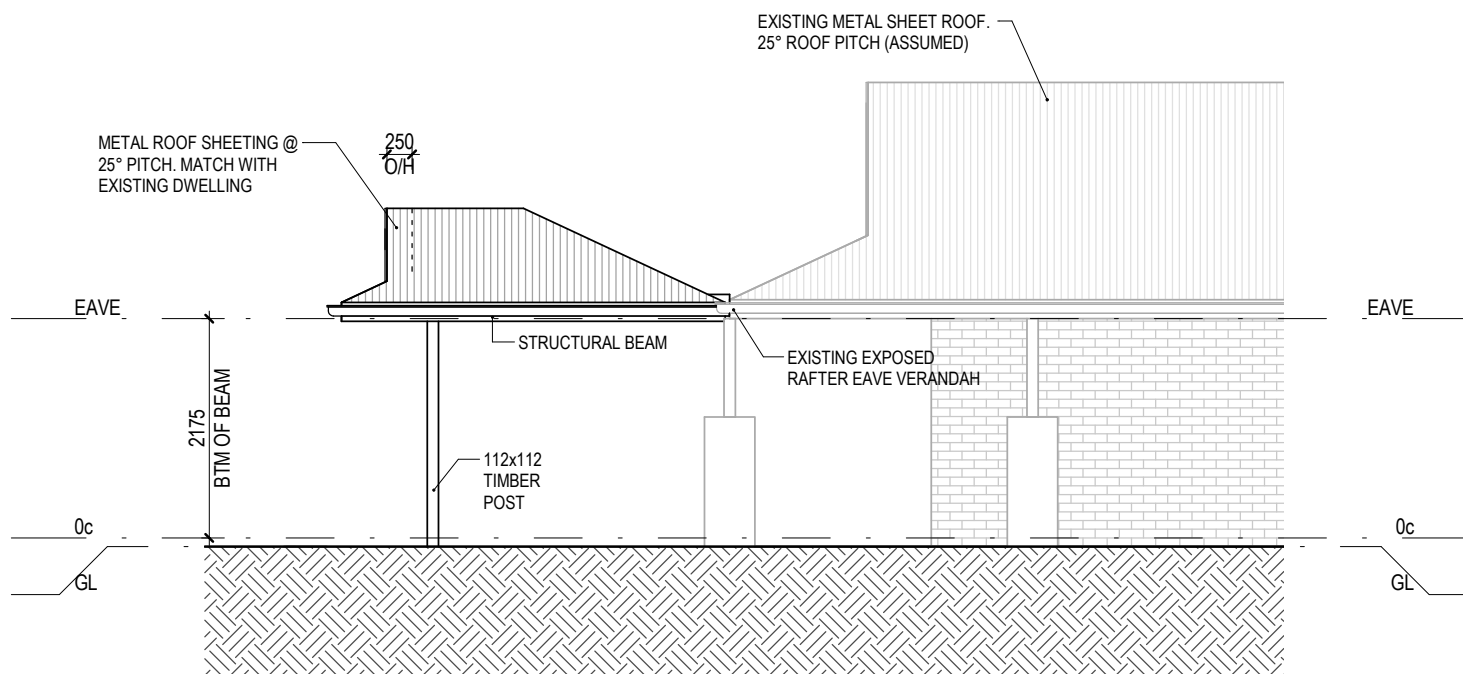

E2
SCALE 1:75

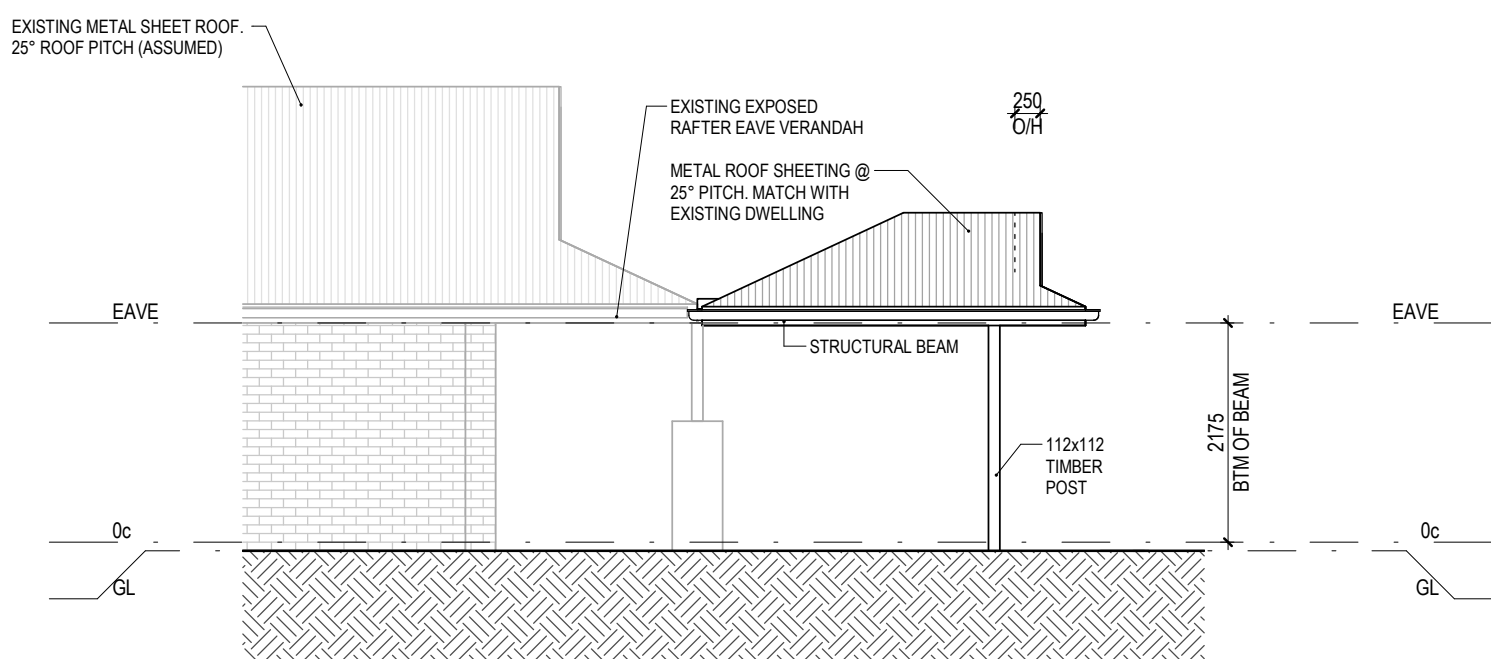

E3
SCALE 1:75