
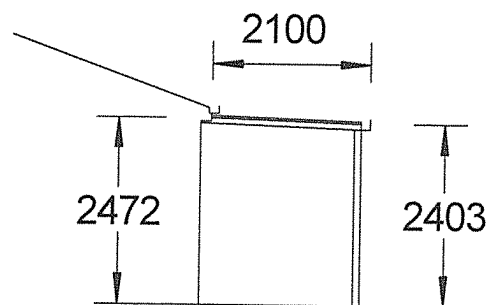
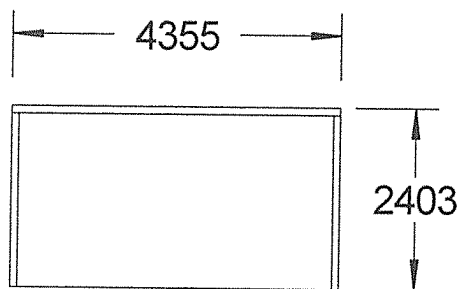
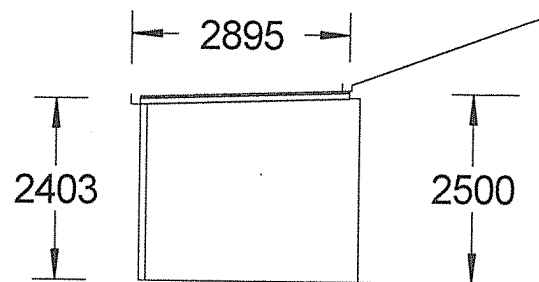



Elevations  
Scale 1:100

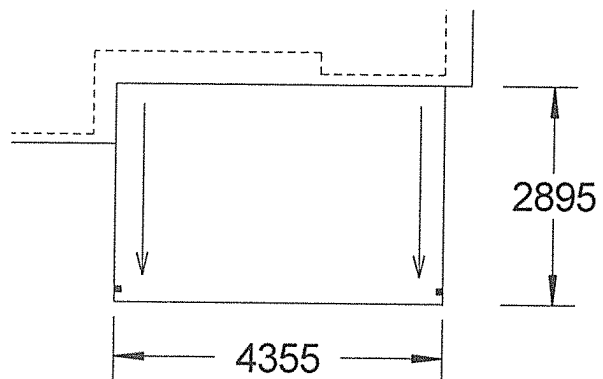


FORM 34

**STRATA PLAN 7927**  
**SHEET 2 OF 2 SHEETS**  
**MERGER BY RESOLUTION**  
**PART II DIVISION 2A**  
**SUBDIVISION 4**  
 NOTICE OF RESOLUTION 11.22.1991  
 REGISTERED 20.9.99  
 REGISTRAR OF TITLES

The use to which the Lots on this Strata Plan may be put, is restricted, pursuant to Section 6 (1a) of Act 33 of 1985, to be occupied only, or predominantly by a aged or dependent person as set out in Application H118877.

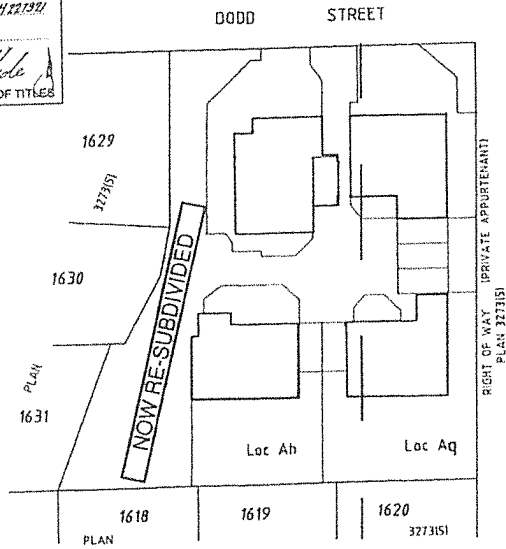

LOCATION PLAN  
SCALE 1:400

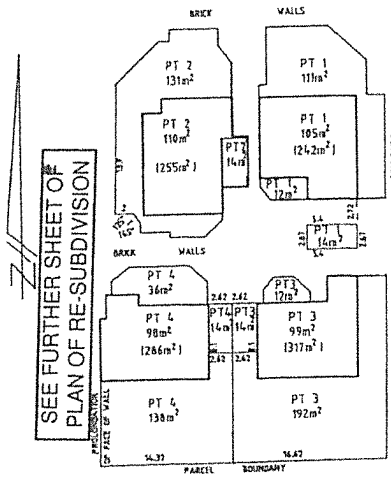

GROUND FLOOR  
SCALE 1:400

THE STRATUM OF THE LOTS EXTENDS BETWEEN 2 METRES BELOW AND 7 METRES ABOVE THE UPPER SURFACE OF THE GROUND FLOOR OF THE BUILDING ON THE RESPECTIVE LOTS INCLUDING WHERE COVERED.

THE BOUNDARIES OF THE LOTS OR PART OF THE LOTS WHICH ARE BUILDINGS SHOWN ON THE STRATA PLAN ARE THE EXTERNAL SURFACES OF THOSE BUILDINGS AS PROVIDED BY SECTION 3AB OF THE STRATA TITLES ACT 1985.

ANGLES OF PART LOTS EXTERNAL TO THE BUILDING ARE 90°.



DRAWN BY ASHLEY C. HAMS LS MIS

*Ashley C. Hams* 1/9/99

STRATA / SURVEY —  
STRATA PLAN 7927  
SHEET 3 OF 3 SHEETS

The use to which the Lots on this Strata Plan may be put, is restricted, pursuant to Section 6 (1a) of Act 33 of 1985, to be occupied only, or predominantly by a aged or dependent person as set out in Application H11887.

FORM 2

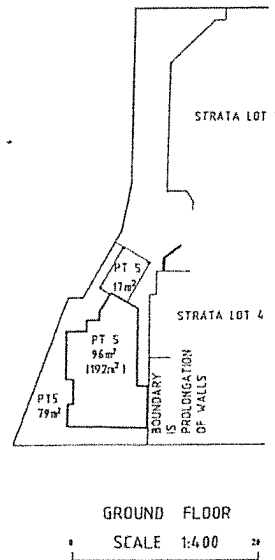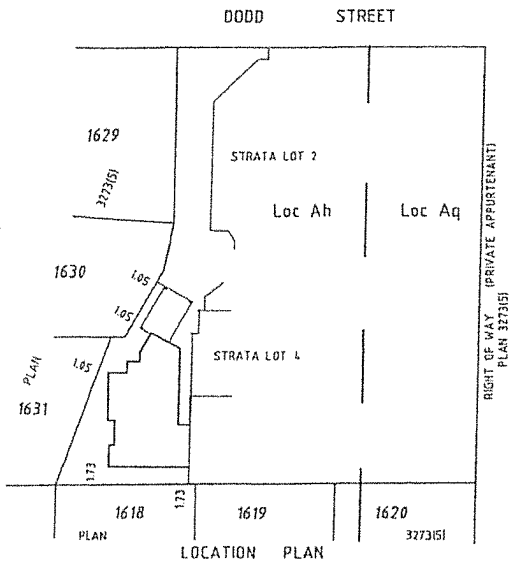

THE STRATUM OF THE LOTS EXTENDS BETWEEN 2 METRES BELOW AND 7 METRES ABOVE THE UPPER SURFACE OF THE GROUND FLOOR OF THE BUILDING ON THE RESPECTIVE LOTS INCLUDING WHERE COVERED.

THE BOUNDARIES OF THE LOTS OR PART OF THE LOTS WHICH ARE BUILDINGS SHOWN ON THE STRATA PLAN ARE THE EXTERNAL SURFACES OF THOSE BUILDINGS AS PROVIDED BY SECTION 3AB OF THE STRATA TITLES ACT 1985.

ANGLES OF PART LOTS EXTERNAL TO THE BUILDING ARE 90°.

DRAWN BY ASHLEY C. HAMS LS MIS 318-1999 *A. Pilans*


MANAGEMENT STATEMENT <input type="checkbox"/> YES <input checked="" type="checkbox"/> NO	WESTERN AUSTRALIAN PLANNING COMMISSION	PLAN OF	PORTION OF PERTHSHIRE LOCATIONS Ah and Aq and being COMMON PROPERTY ON STRATA PLAN 7927	NAME OF SCHEME	1-7 DODD STREET WENBLEY
Lodged 19-10-98 251069 Examined 28-10-99 # Registered 17-11-99 App H.282740	Certificate of Approval of W.A.P.C. under Section 25B(2) of Strata Titles Act 1985	CERT OF TITLE	TOWN OF CAMBRIDGE	ADDRESS OF PARCEL	1-7 DODD STREET WENBLEY 6014
REGISTRAR OF TITLES	FOR CHAIRMAN DATE	LOCAL GOVERNMENT	BG34 (2) 10.28	FIELD BOOK NUMBER	SCALE 1:400
WARNING: CREASING OR FOLDING WILL LEAD TO REJECTION					

DOLA



DODD

STREET

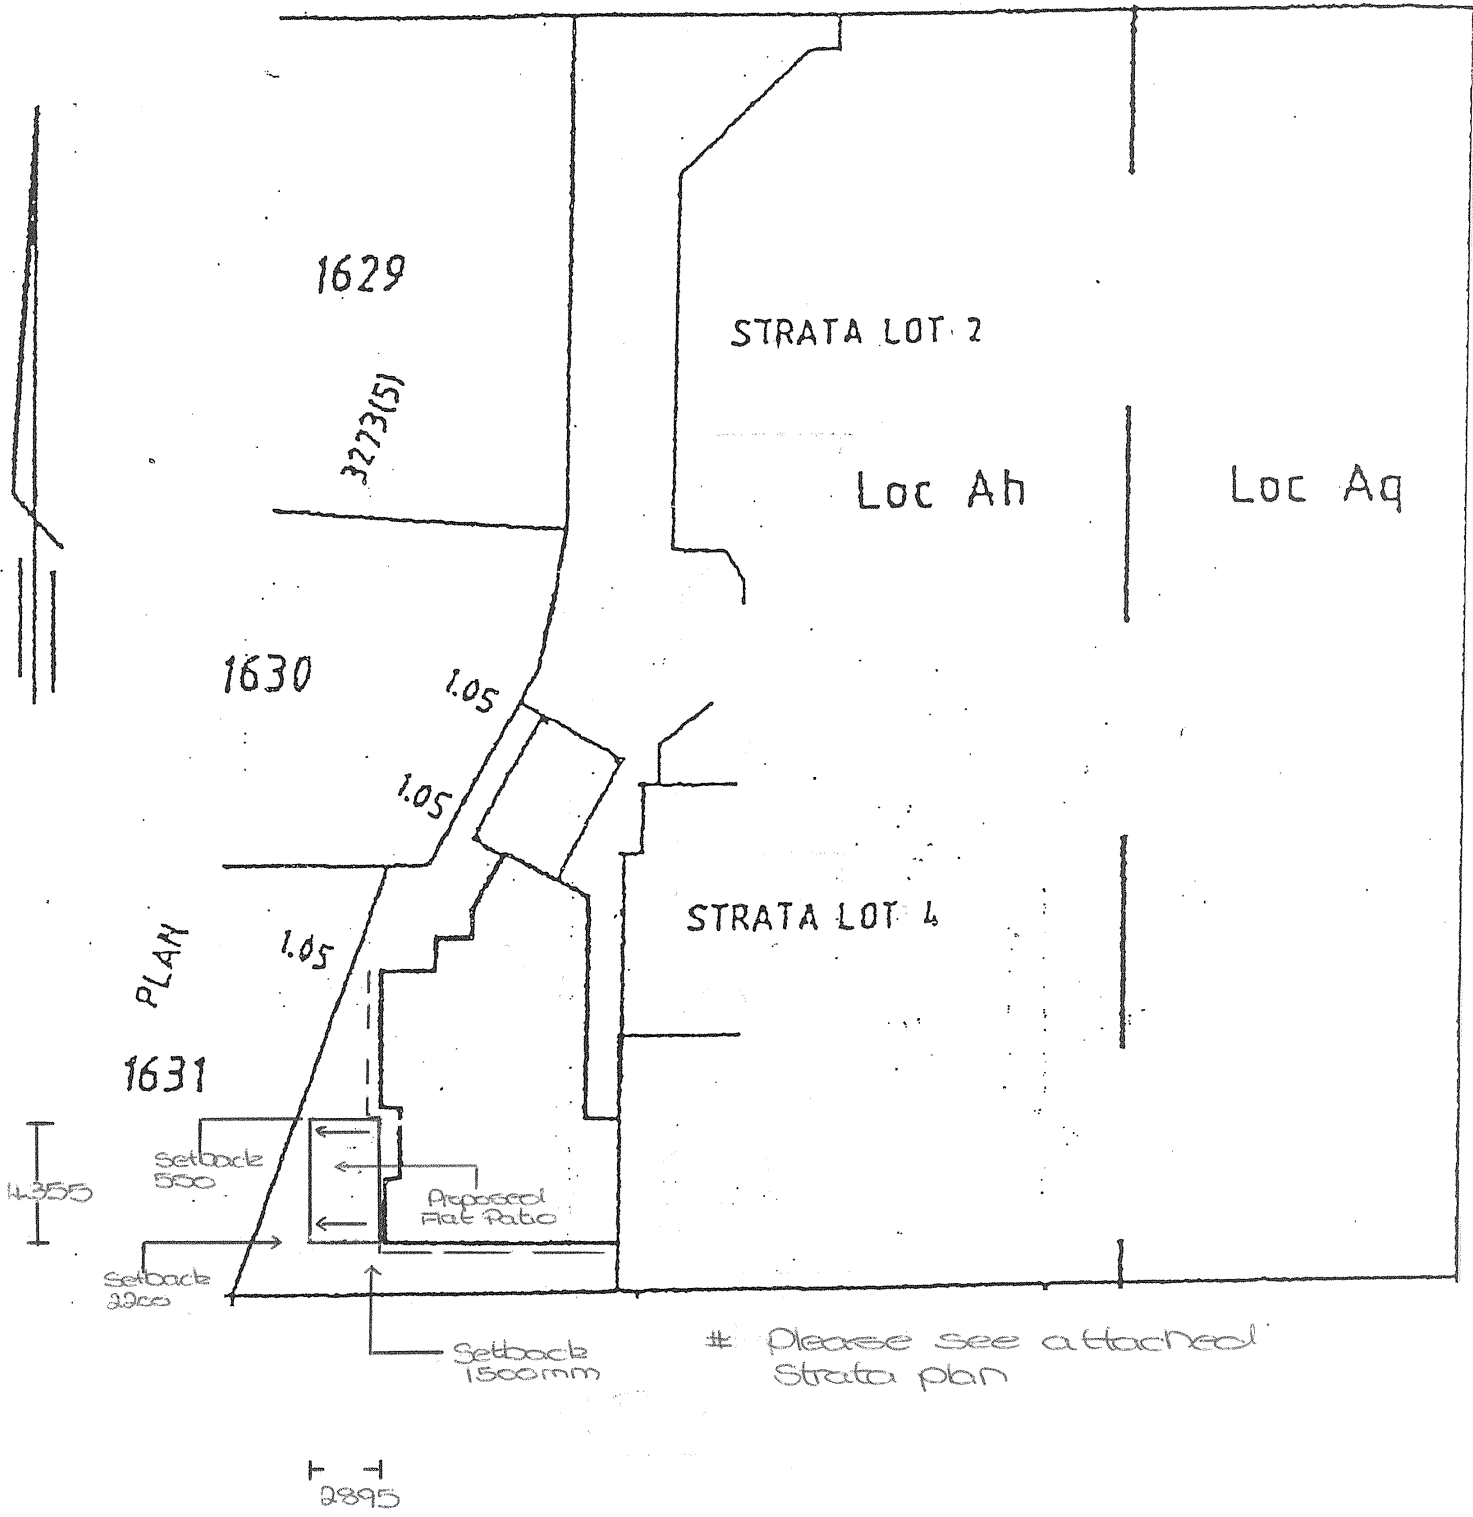

Outdoor World Wangara Site Plan Details	
Scale	1:200
FFL	100 lower than exist residence
Eave Height	2500mm
Ridge Height	Na
Colour - Roof	Surfmist
Colour - Walls	Na