


DISCLAIMER:
 Lot boundaries drawn on survey are based on landgate plan only. Survey does not include title search and as such may not show easements or other interests not shown on plan. Title should be checked to verify all lot details and for any easements or other interests which may affect building on the property.

DISCLAIMER:
 Survey does not include verification of cadastral boundaries. All features and levels shown are based on orientation to existing pegs and fences only which may not be on correct cadastral alignment. Any designs based or dependent on the location of existing features should have those features' location verified in relation to the true boundary.


DISCLAIMER:
 Survey shows visible features only and will not show locations of underground pipes or conduits for internal or mains services. Verification of the location of all internal and mains services should be confirmed prior to finalisation of any design work.

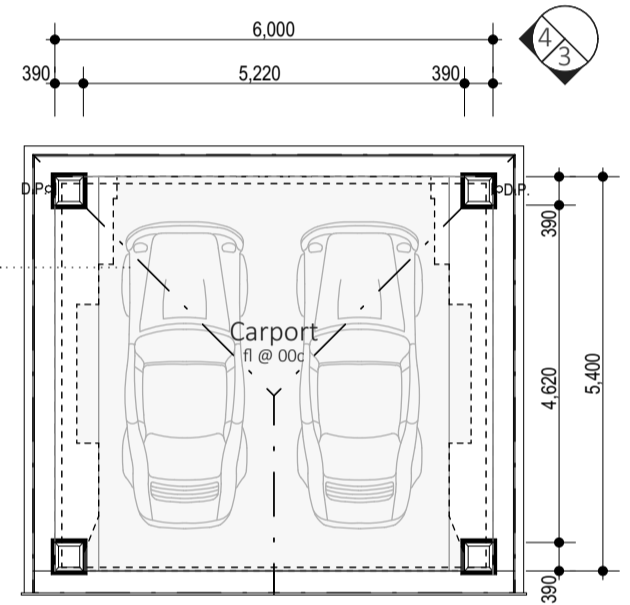

FLOOR PLAN 1:100


ground floor areas		
	perim. (m)	area (m ²)
CARPOT	22.80	32.40
		32.40 m ²

client(s) C & T Tilley	drawn: SAK date: - model: custom scale: job no#: - page: 1 of 2	REVISION Initial Drawings 27.5.24 Amendments 28.5.24 Amendments 9.7.24 PLANNING CROSSOVER AMENDMENTS 27/10/24	DATE 27/10/24	DRWN SAK SAK SAK ARG	client client builder
		location Lot 386 (#35) DAGLISH STREET, WEMBLEY			

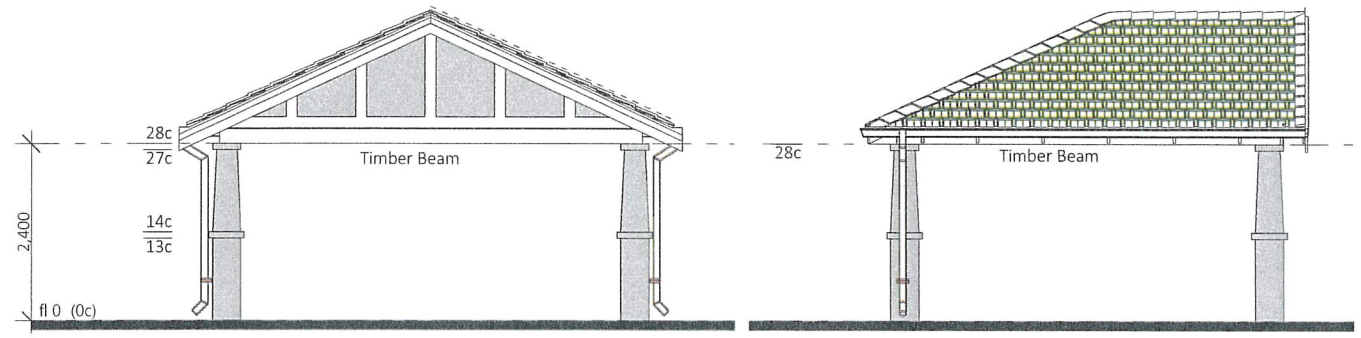



ELEVATION 1 1:100

ELEVATION 2 1:100

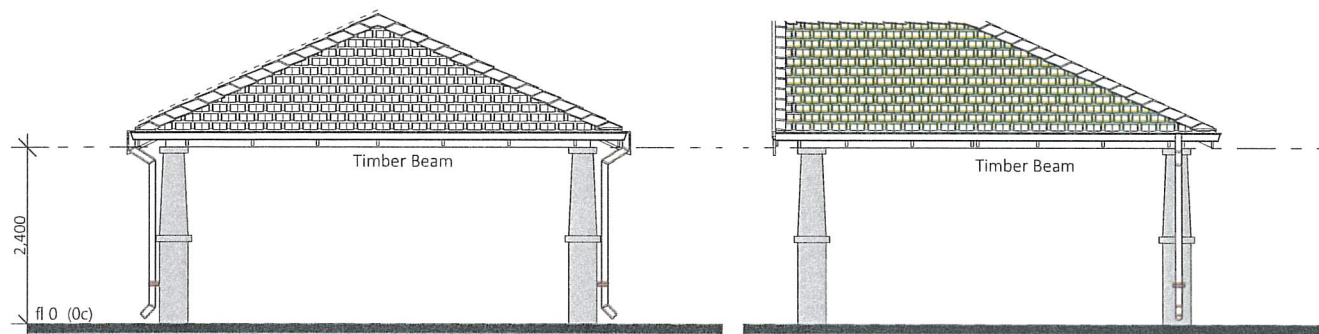

ELEVATION 3 1:100

ELEVATION 4 1:100

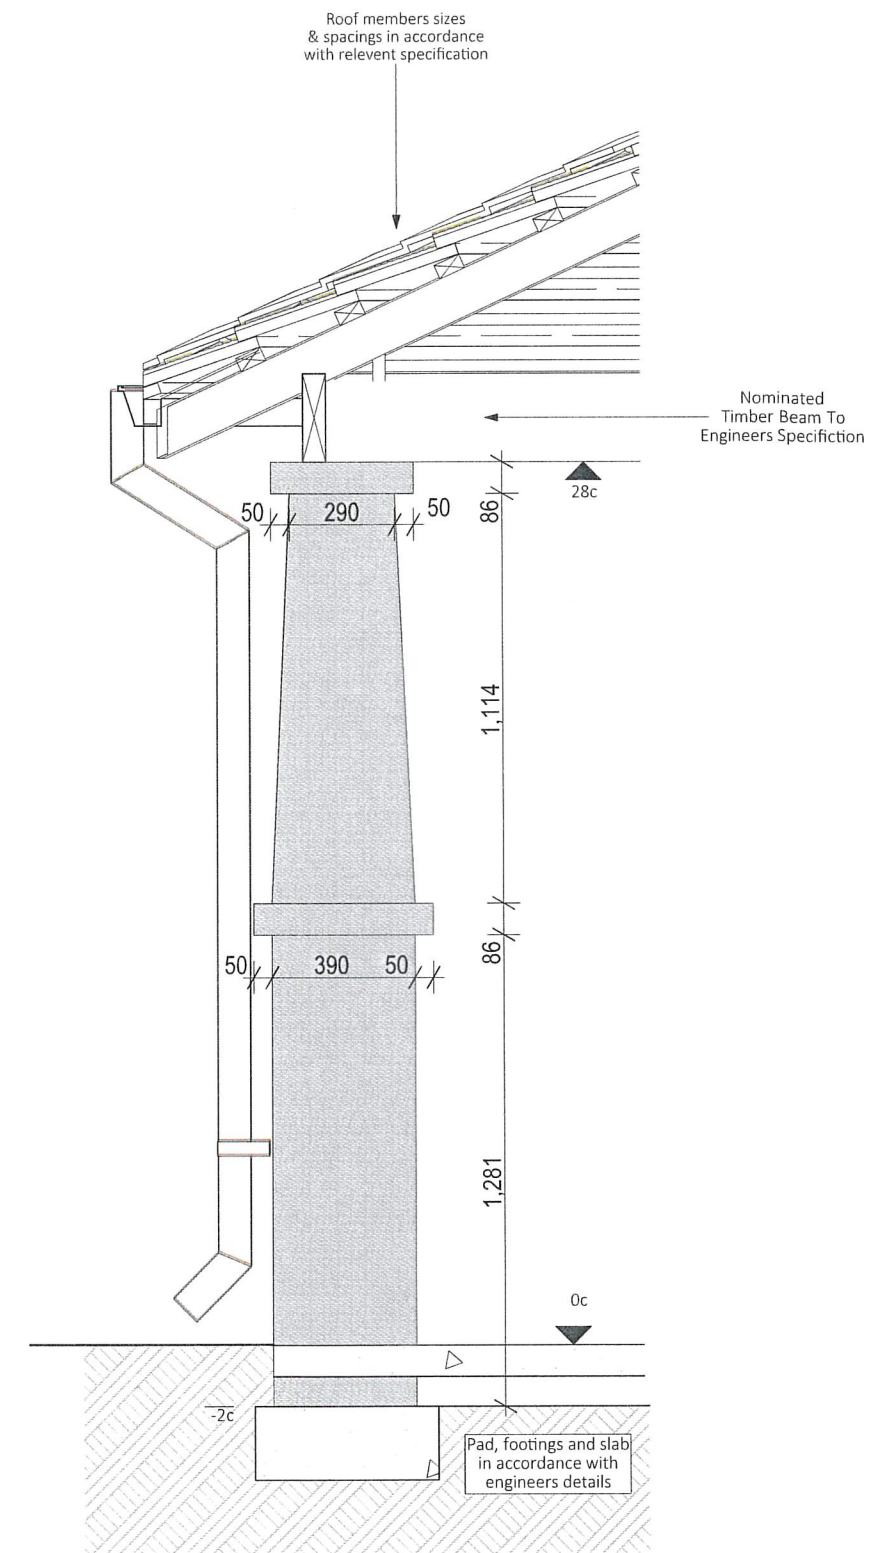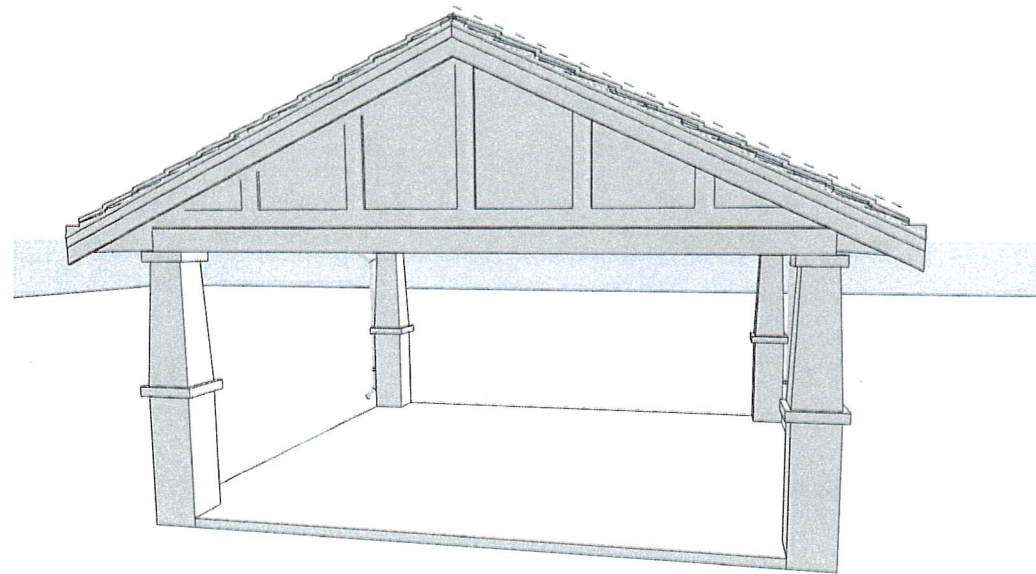

DETAIL 1 1:20

Client(s) C & T Tilley	Drawn:	SAK	REVISION	DATE	DRWN	Client
	Date:	-	Initial Drawings	27.5.24	SAK	Client
Location Lot 386 (#35) DAGLISH STREET, WEMBLEY	Model:	custom	Amendments	28.5.24	SAK	Builder
	Scale:		Amendments	9.7.24	SAK	
	Job No#:	-				
	Page:	2 of 2				