

SITE PLAN


LOT 4 (#160B) CAMBRIDGE STREET
WEST LEEDERVILLE
PREPARED FOR PAXCENTRE



P2392-01

FIGURE 1


PETER WEBB AND ASSOCIATES

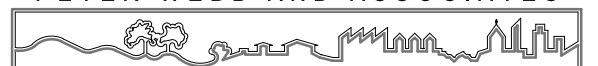

CONSULTANTS IN TOWN PLANNING & URBAN DESIGN
PO BOX 920 SUBIACO WA 6904 TEL: 9388 7111
UNIT 2/19 YORK STREET SUBIACO FAX: 9388 7240

1:200

1 JULY 2020

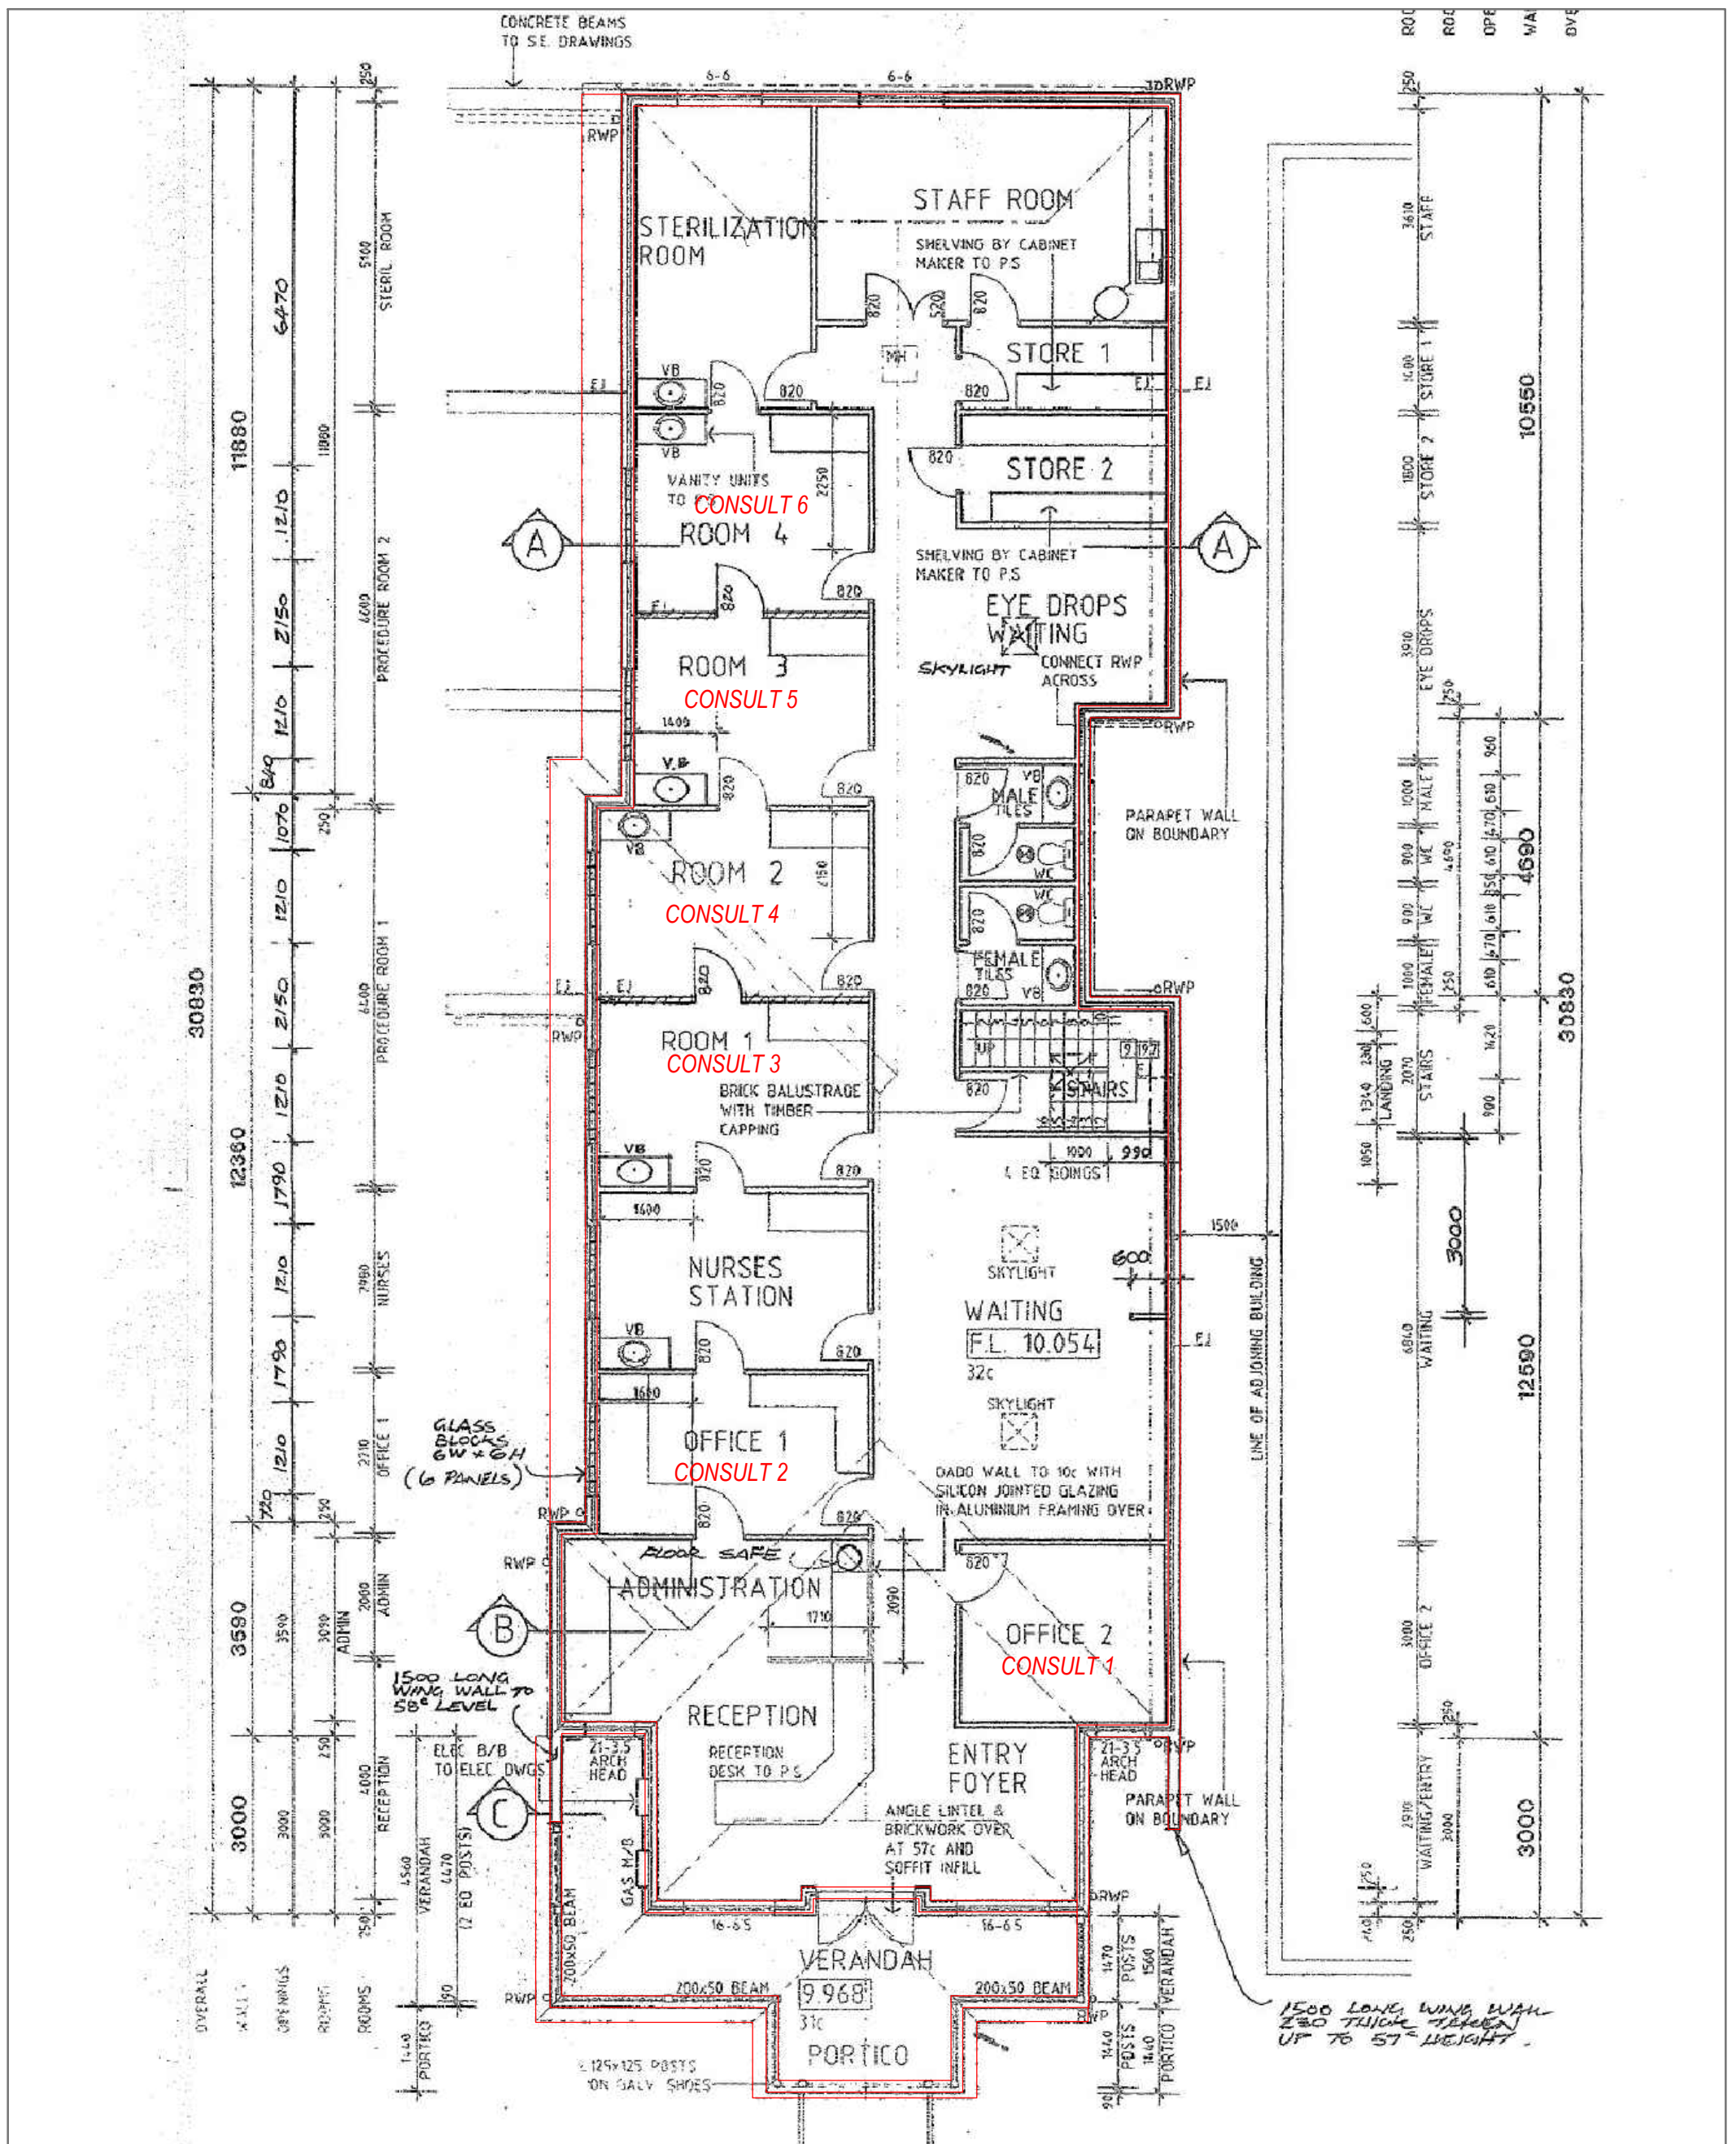

FLOOR PLAN

LOT 4 (#160B) CAMBRIDGE STREET
 WEST LEEDERVILLE
 PREPARED FOR PAXCENTRE



P2392-01

FIGURE 2

PETER WEBB AND ASSOCIATES





CONSULTANTS IN TOWN PLANNING & URBAN DESIGN
 PO BOX 920 SUBIACO WA 6904 TEL: 9388 7111
 UNIT 2/19 YORK STREET SUBIACO FAX: 9388 7240

1:100

1 JULY 2020

ROOMS	600	250	4600	1400	1950	250	1560
			PROCEDURE ROOM 1		TOILETS		

ROOMS	250
ROOMS	3610
OPENINGS	1400
WALLS	1800
OVERALL	10550

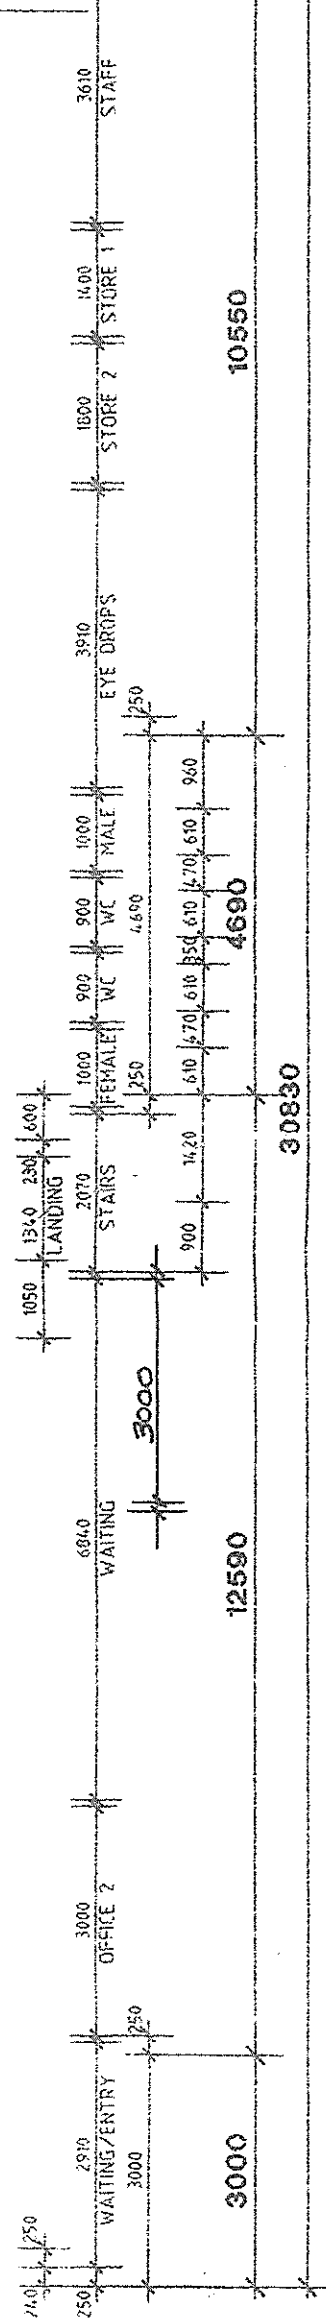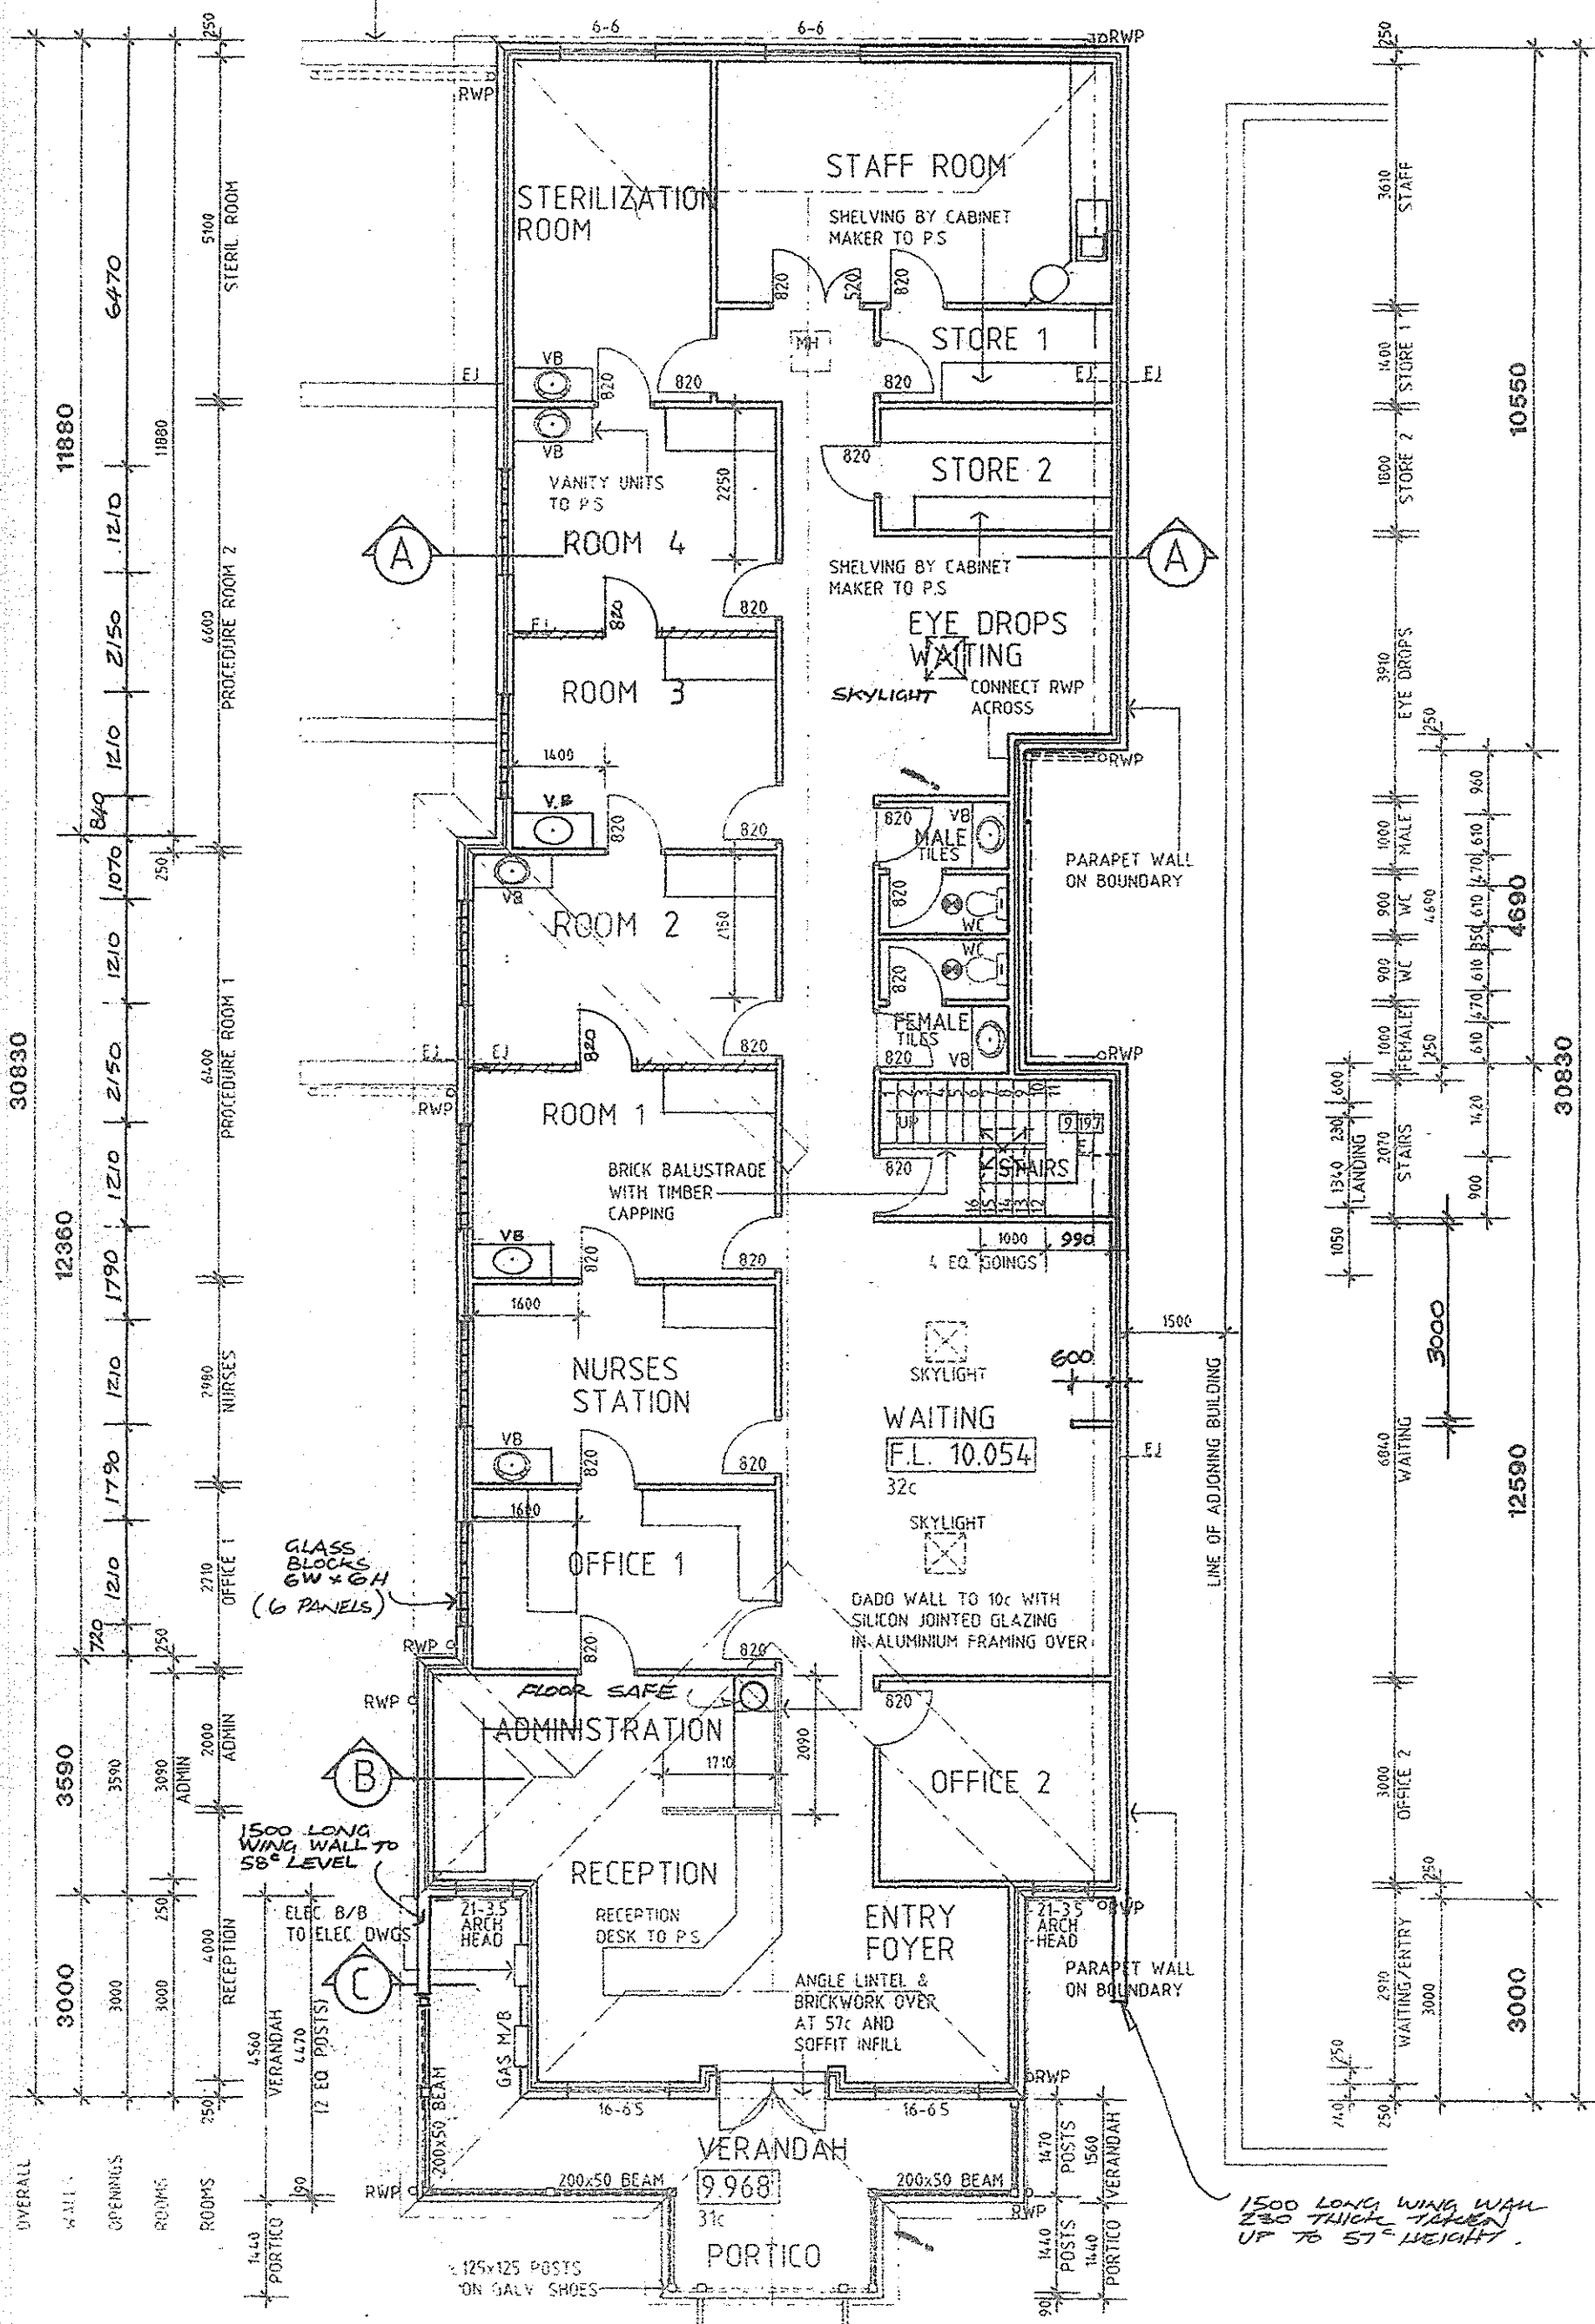


30830

OVERALL

1500 LONG WING WALL 230 THICK TOPPED UP TO 57' HEIGHT.



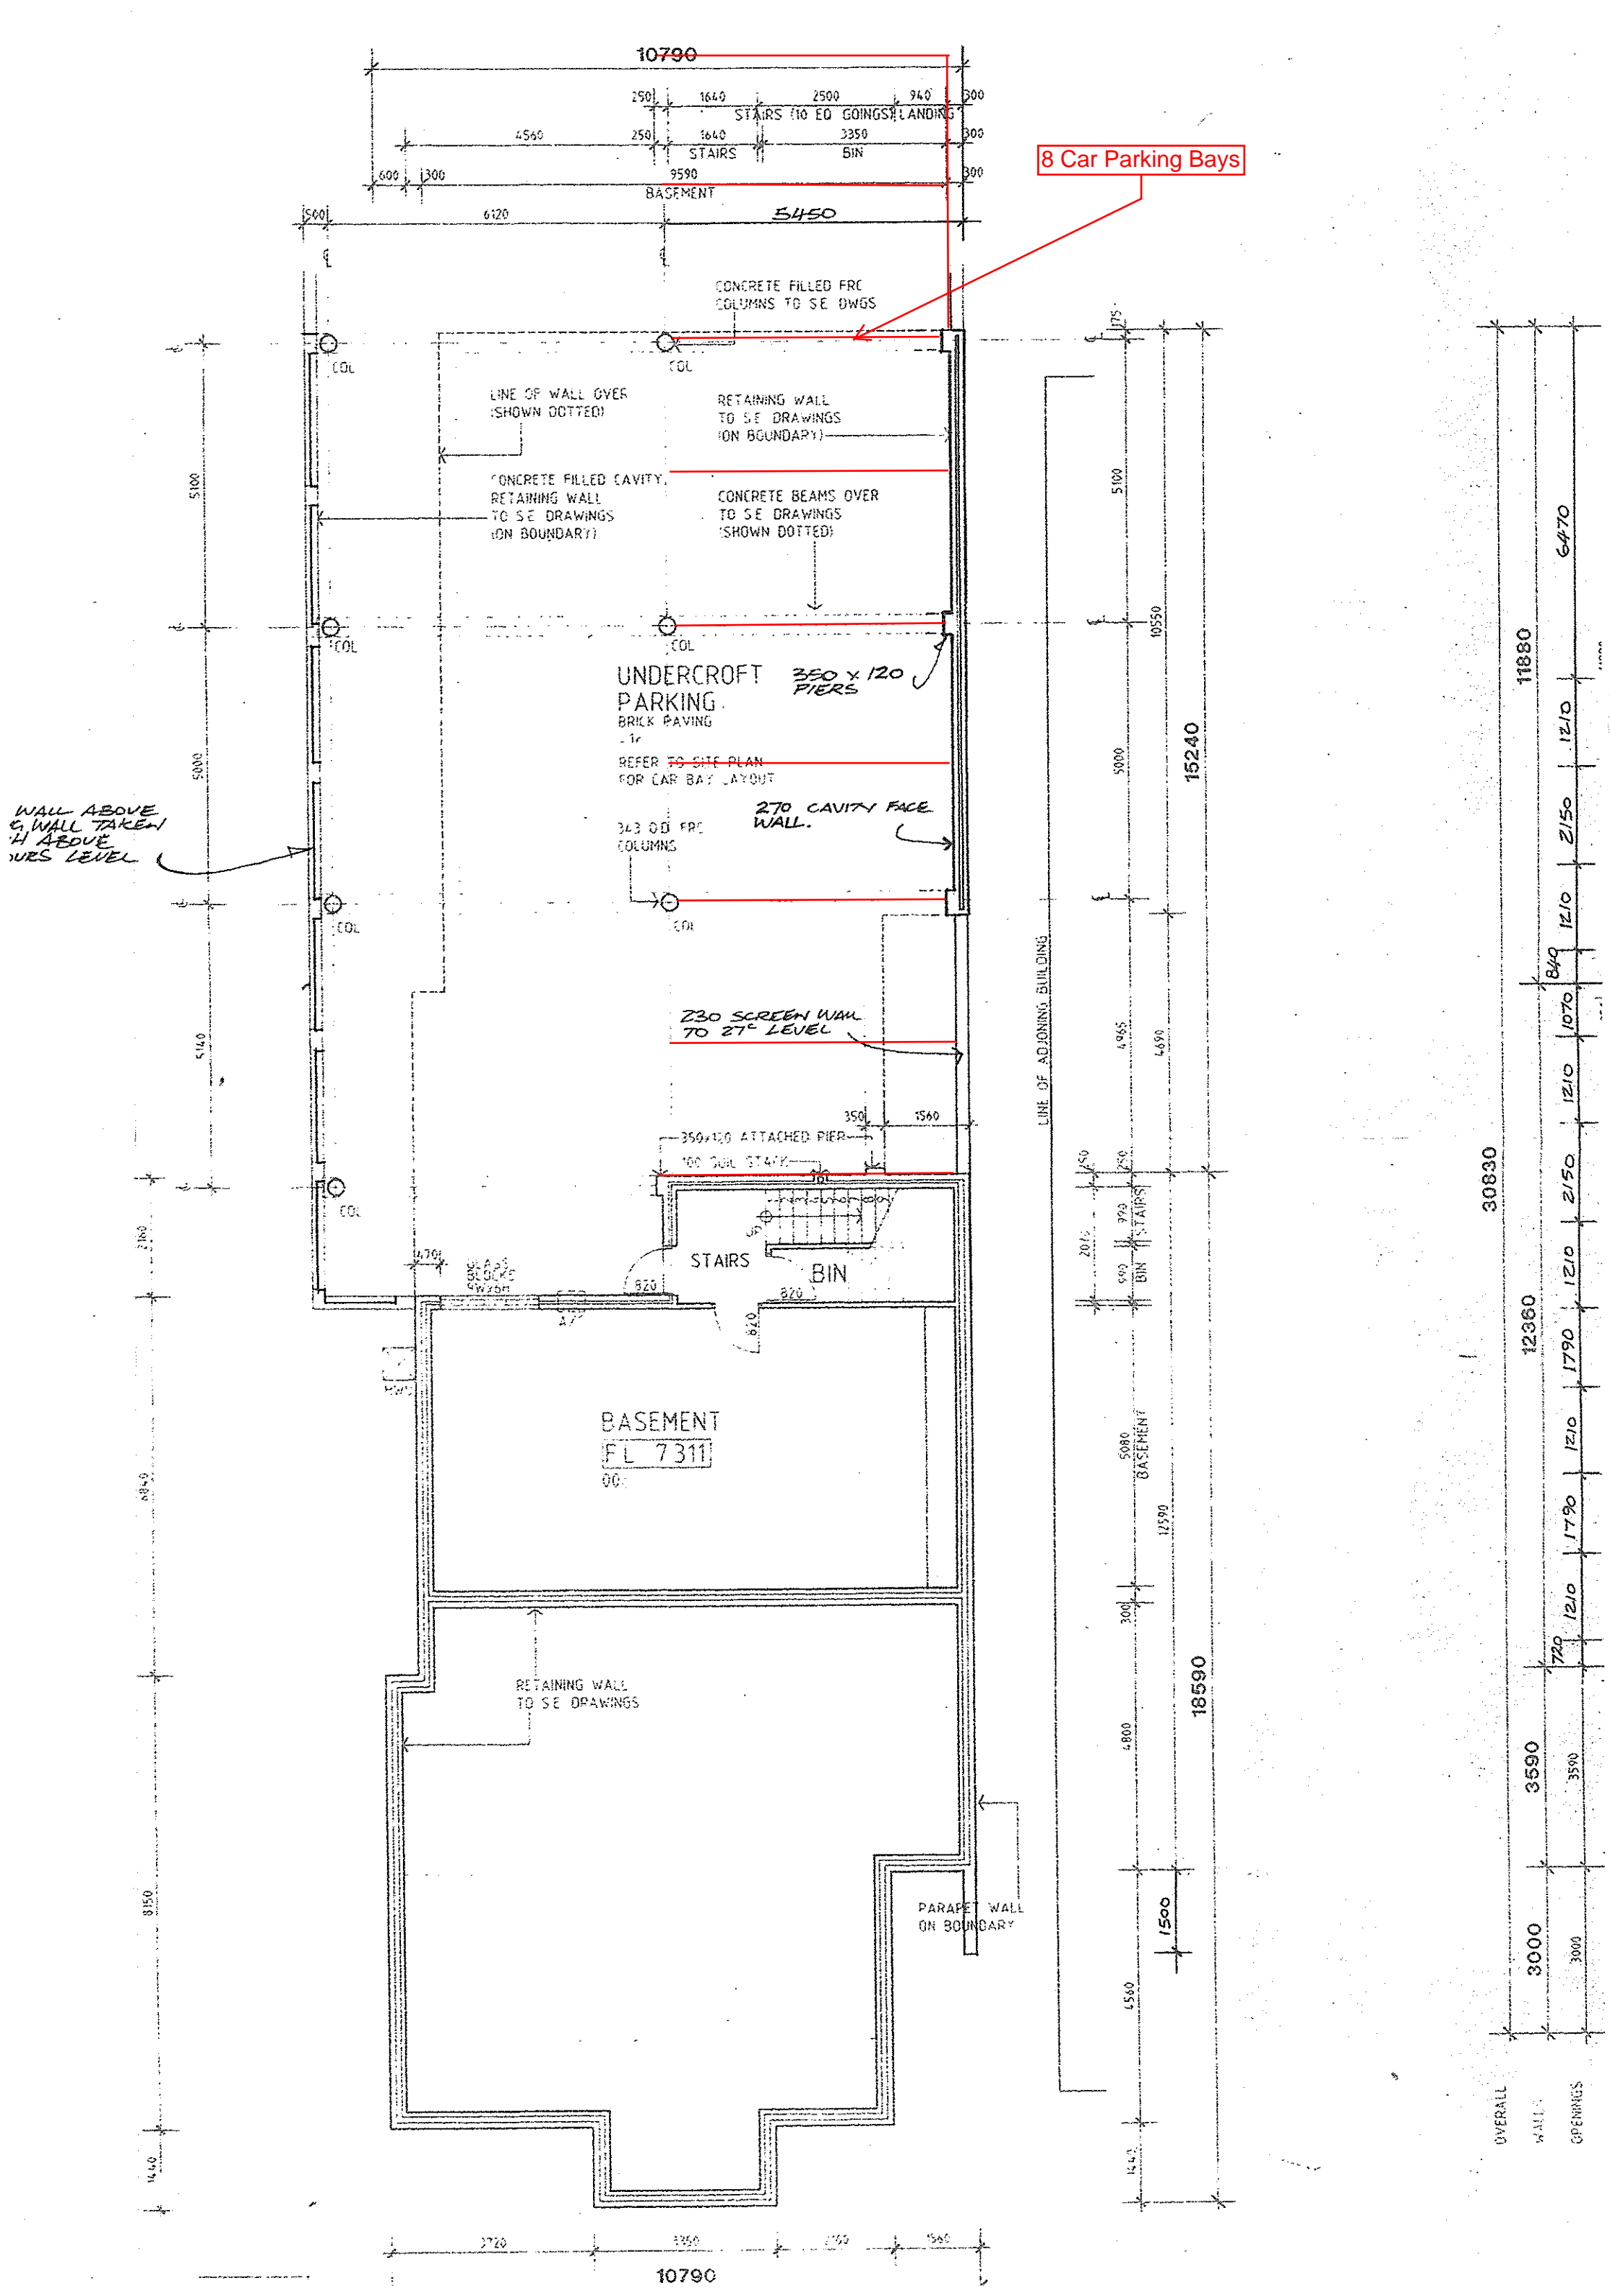

8 Car Parking Bays

WALL ABOVE G.WALL TAKEN 4' ABOVE CURS LEVEL

