

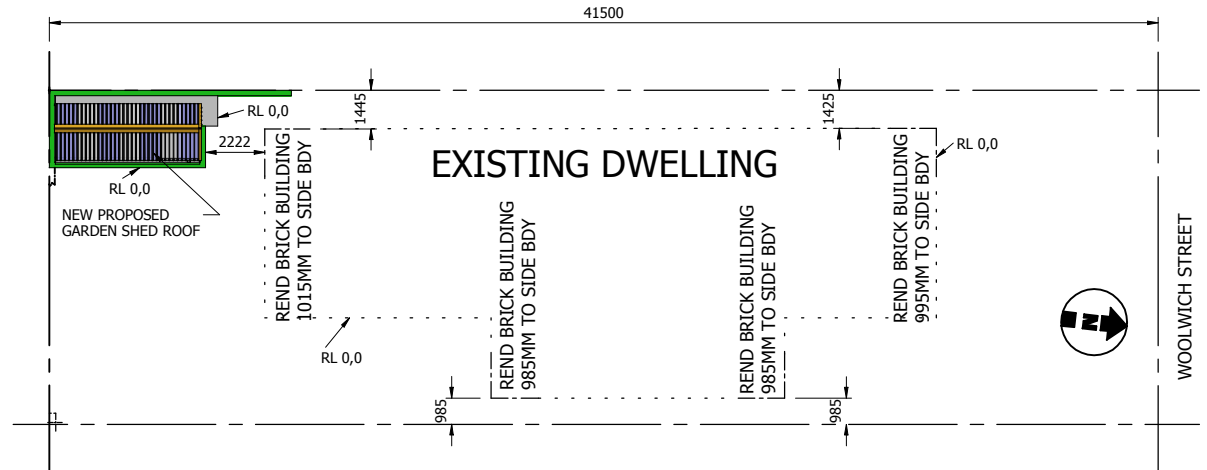




SECTION C-C  
1:100

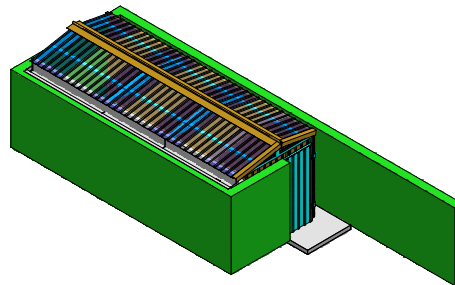


BLOCK PLAN  
1:200

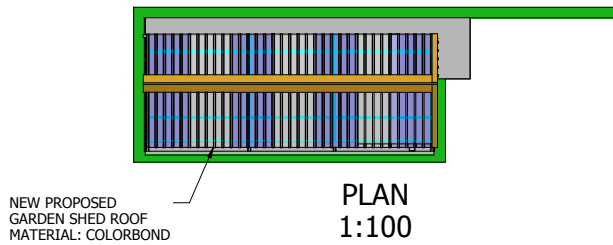

ISO VIEW  
1:100

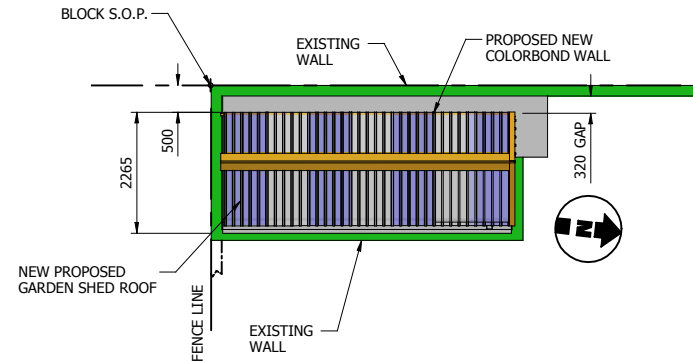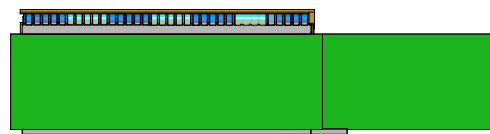

SHED PLAN  
1:100

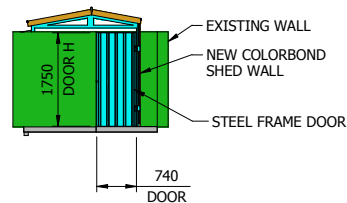

SIDE VIEW  
1:100

REVISED SHED ROOF 2,2 WIDE X 5,4M LONG  
COLORBOND CLASSIC CREAM  
RESIDENCE OF: MR LLOYD DATE: 13/11/2020  
97 WOOLWICH STREET, LEEDERVILLE Rev 5

IT SHOULD BE NOTED THAT ALL UNDERGROUND SERVICES NEED TO BE VERIFIED BY THE RELEVANT AUTHORITY PRIOR TO ANY DEMOLITION, EXCAVATION, DESIGN AND/OR CONSTRUCTION. THEREFORE, NO RESPONSIBILITY IS TAKEN FOR SERVICE LOCATIONS. THE CERTIFICATE OF TITLE SHOULD BE CHECKED FOR EASEMENTS AND ENCUMBRANCES.

NOTE: THIS PLAN IS ACCURATE AT TIME OF SURVEY. HORIZON SURVEYS ACCEPTS NO RESPONSIBILITY FOR THE ACCURACY OF ANY INFORMATION ADDED.





SCALE - 1:200 @ A3

LOCAL AUTHORITY:

Town of Cambridge

WOOLWICH STREET

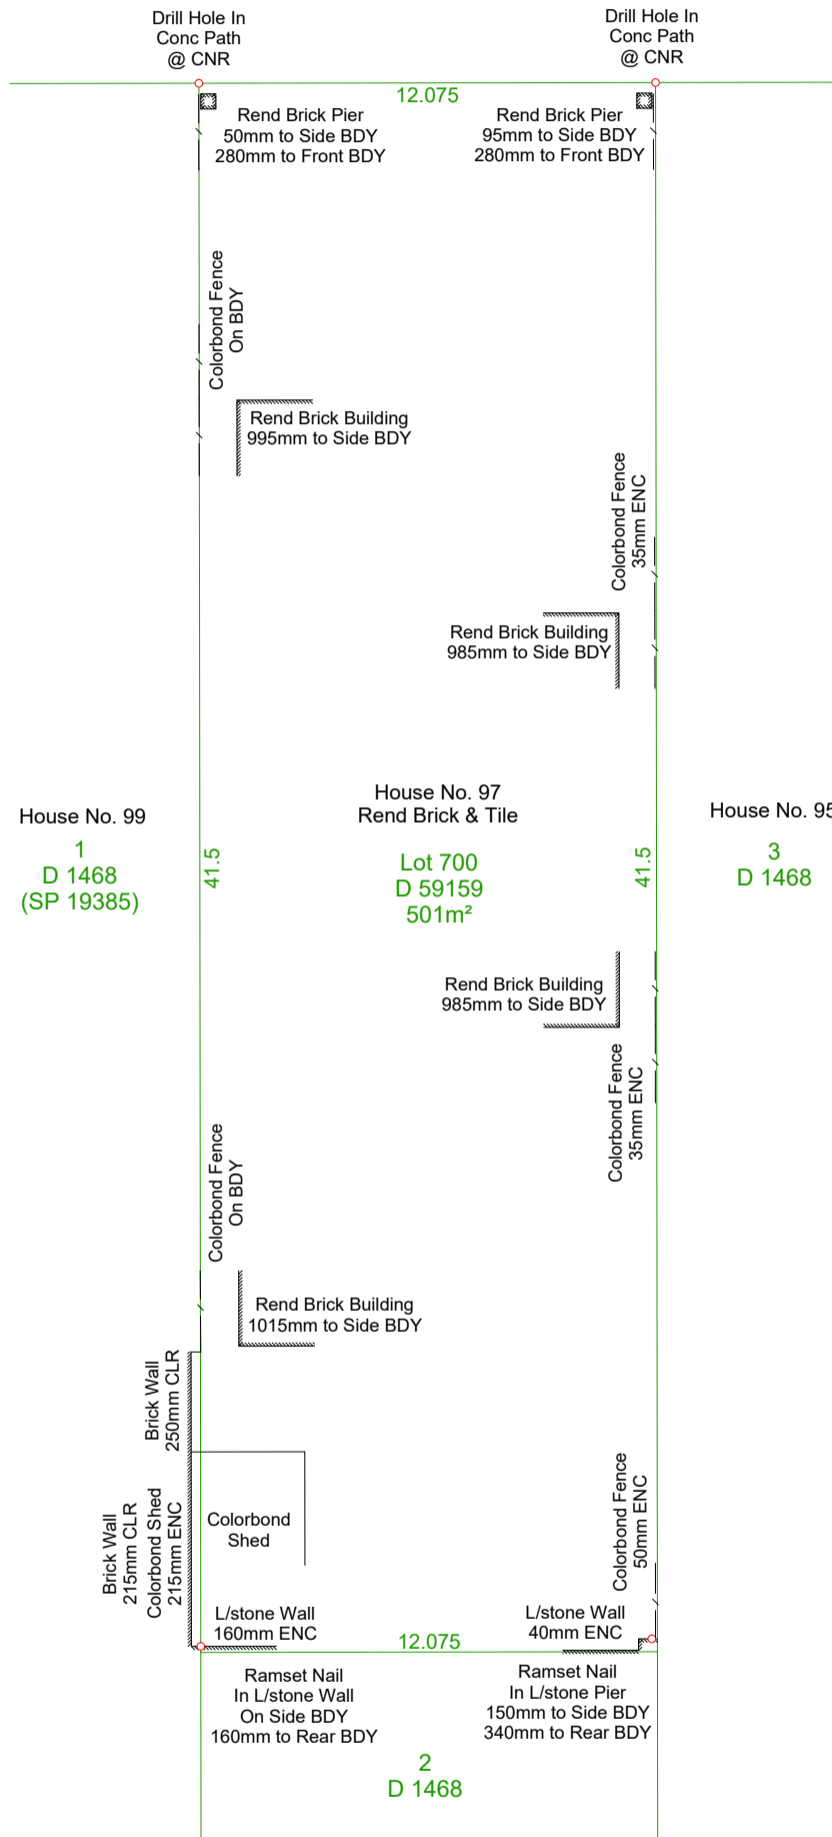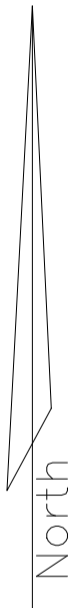

BDY = Boundary  
 CLR = Clear  
 CNR = Corner  
 ENC = Encroaching

LICENSED SURVEYORS ACT 1909  
 SURVEYOR'S CERTIFICATE

I PETER J. BONUS., Licensed Surveyor, certify that on the 23rd day of September 2020, the boundaries were re-established of Lot 700 on Diagram 59159 as shown on the above Plan and that the Survey was performed in accordance with relevant laws.

Date 23/09/2020 Signed *Peter J. Bonus*

**HORIZON SURVEYS**  
 2 / 14 JERSEY STREET, JOLIMONT WA 6014  
 PH 9387 8226 Mob 0407 080 073  
 Email admin@horizonsurveys.com.au

LLOYD D'ORSOGNA  
 RE-PEG  
 97 WOOLWICH STREET, WEST LEEDERVILLE  
 (LOT 700 on DIAGRAM 59159)

SURVEYED PJB/SDS	DATE 23/09/20	JOB No. 200128	SCALE 1:200 at A3
COMPUTED PJB/SDS	DATE 23/09/20	HORIZONTAL DATUM LOCAL	VERTICAL DATUM No Heights Shown
DRAWN SDS	DATE 23/09/20	FIELD BOOK HS 488	LEVEL BOOK
CHECKED		DRAWING No. 200128_RP_V1	