
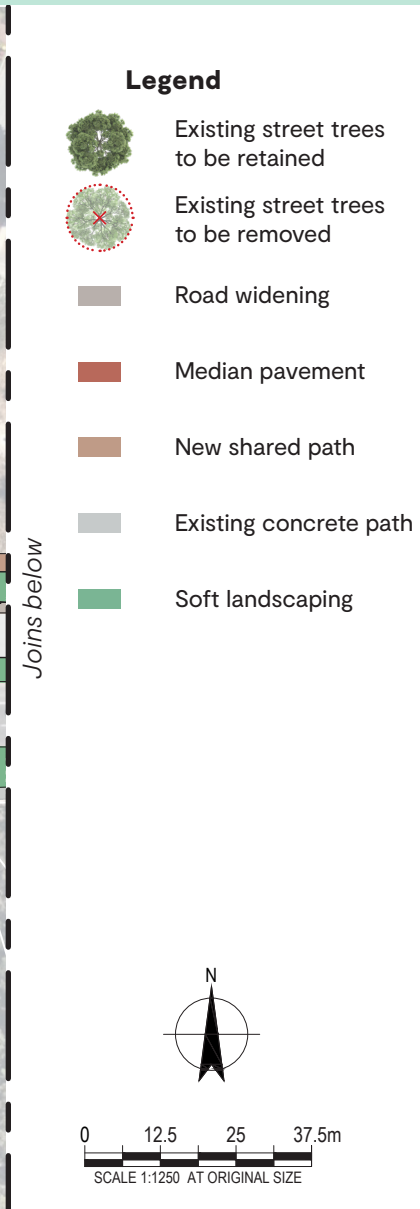


JON SANDERS DRIVE / HARBORNE STREET / POWIS STREET - INTERSECTION IMPROVEMENTS GLENDALOUGH / WEMBLEY

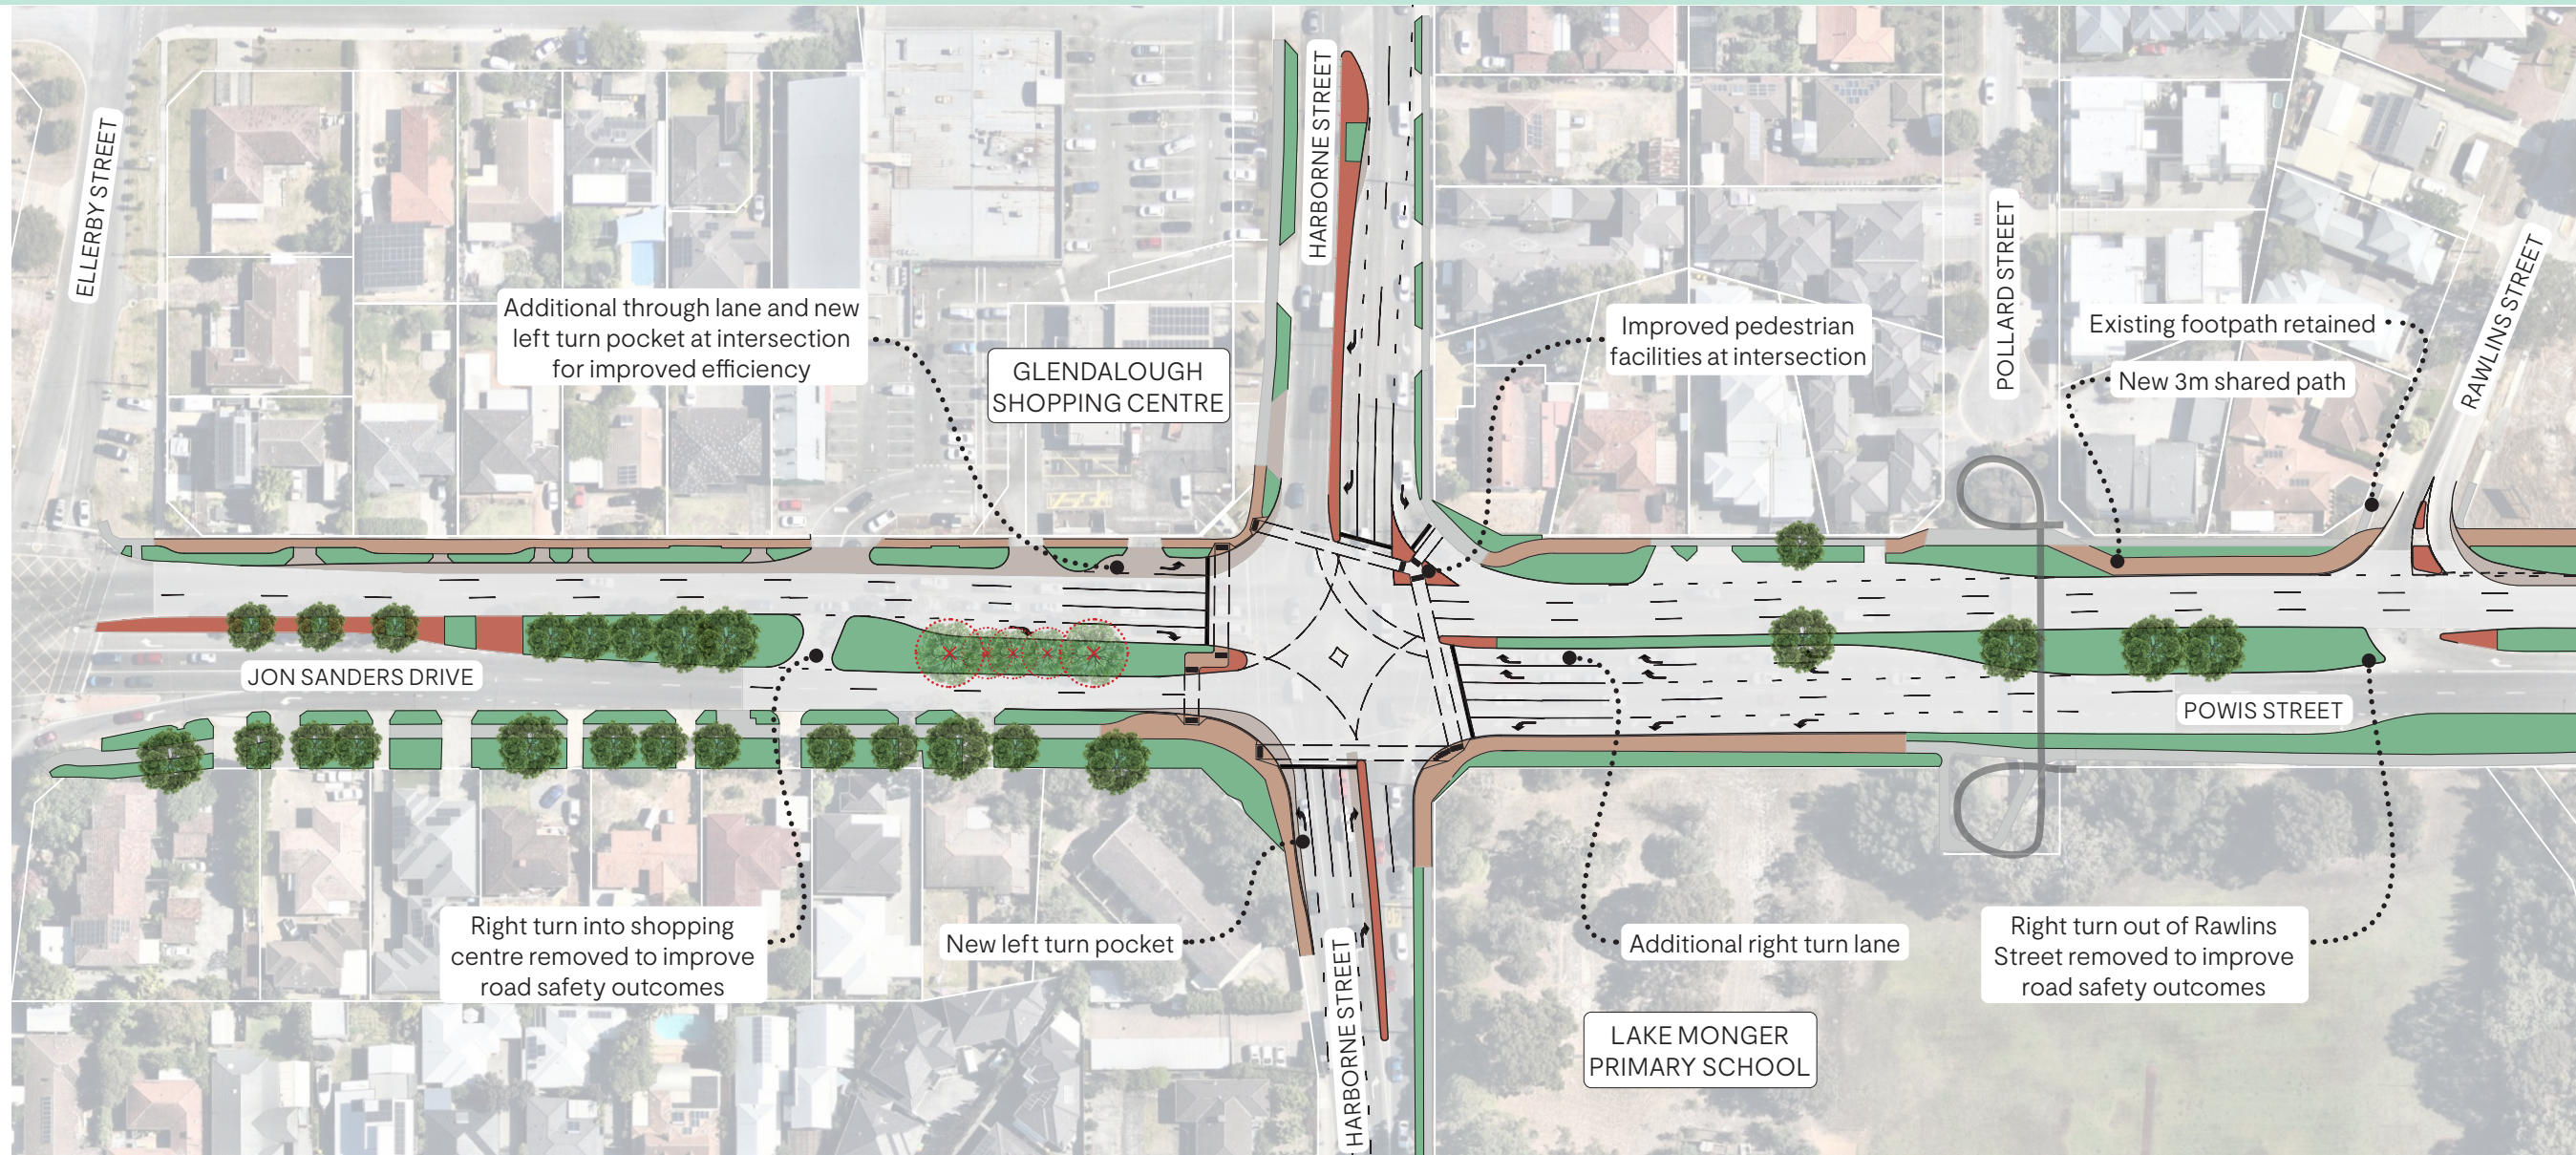

CONCEPT ONLY
SUBJECT TO ALTERATION
APRIL \ 2025